


NOT FOR CONSTRUCTION

COPYRIGHT © 2016 BY JMC. All Rights Reserved. No part of this document may be reproduced, stored in a retrieval system, or transmitted in any form or by any means, electronic, mechanical, photocopying, recording, or otherwise, without the prior written permission of JMC. JMC'S ANNUAL ENGINEERING, LANDSCAPE ARCHITECTURE, AND SURVEYING P.L.L.C. AND SITE DEVELOPMENT CONSULTANTS, L.L.C. CONSENTS TO THE REPRODUCTION OF THIS DOCUMENT FOR THE PERSONAL USE OF INDIVIDUALS ONLY. All other reproduction is strictly prohibited.

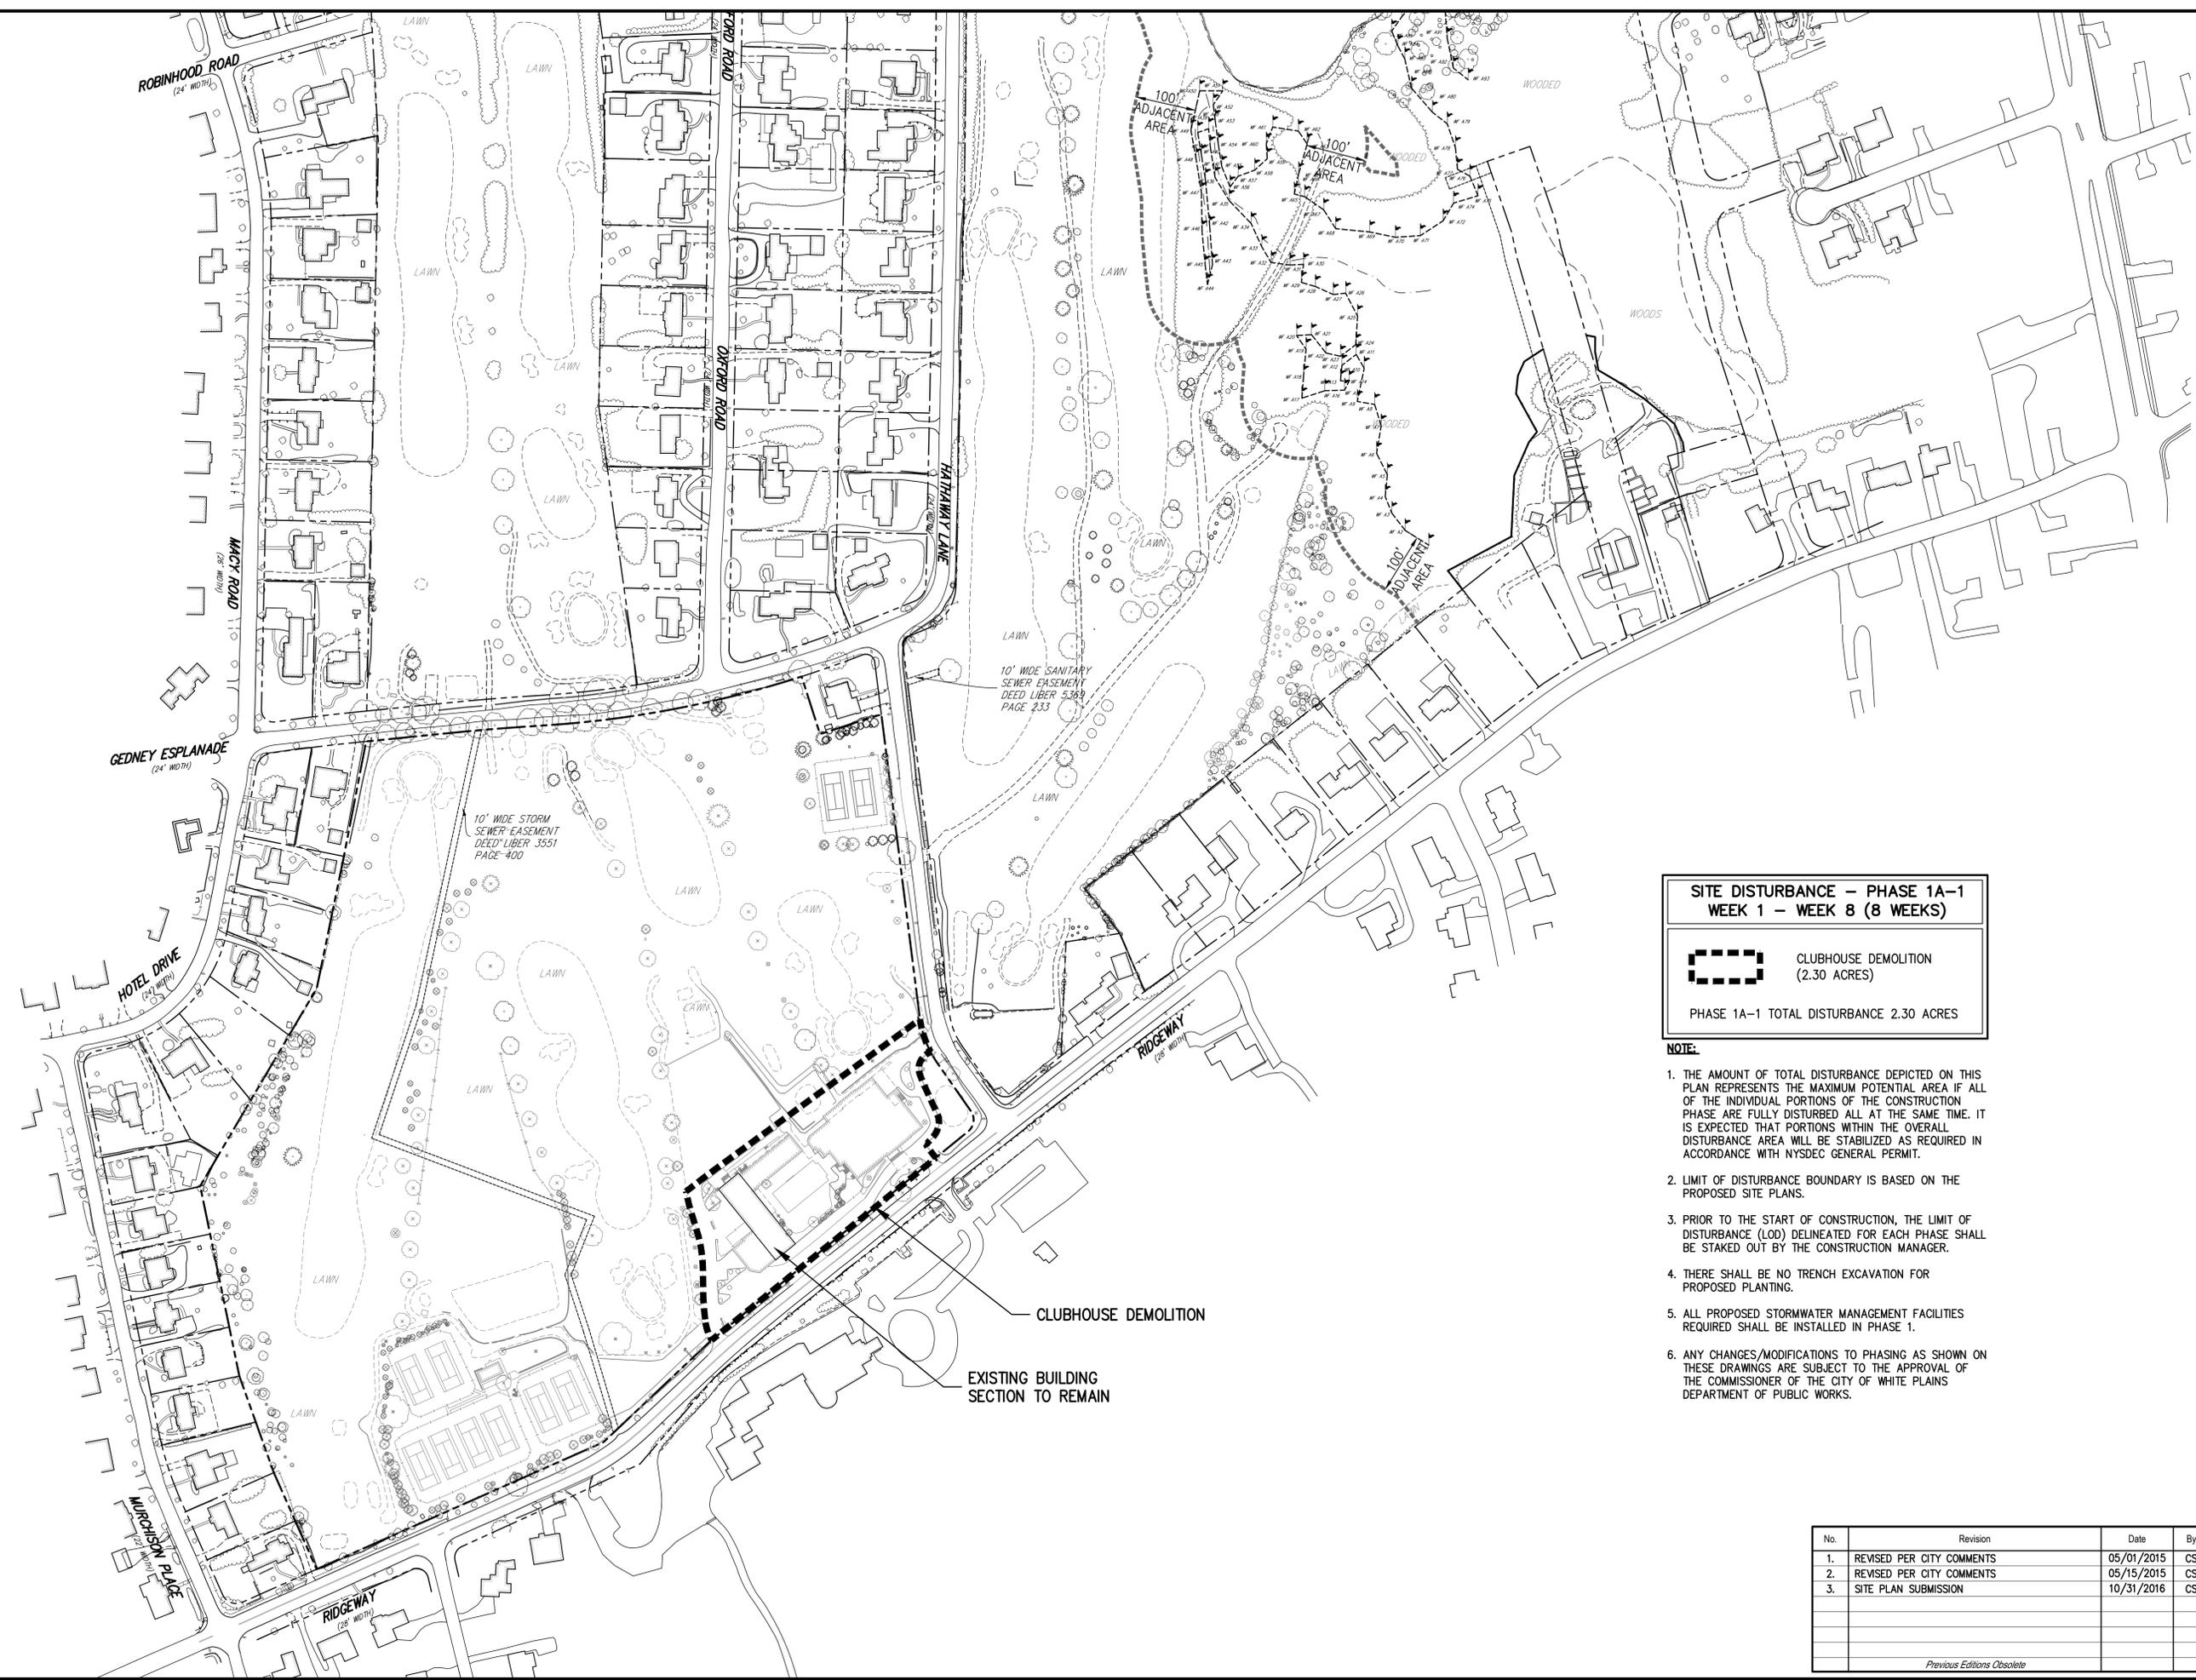

SITE DISTURBANCE - PHASE 1A-1
WEEK 1 - WEEK 8 (8 WEEKS)

CLUBHOUSE DEMOLITION
 (2.30 ACRES)


PHASE 1A-1 TOTAL DISTURBANCE 2.30 ACRES

- NOTE:**
1. THE AMOUNT OF TOTAL DISTURBANCE DEPICTED ON THIS PLAN REPRESENTS THE MAXIMUM POTENTIAL AREA IF ALL OF THE INDIVIDUAL PORTIONS OF THE CONSTRUCTION PHASE ARE FULLY DISTURBED ALL AT THE SAME TIME. IT IS EXPECTED THAT PORTIONS WITHIN THE OVERALL DISTURBANCE AREA WILL BE STABILIZED AS REQUIRED IN ACCORDANCE WITH NYSDEC GENERAL PERMIT.
 2. LIMIT OF DISTURBANCE BOUNDARY IS BASED ON THE PROPOSED SITE PLANS.
 3. PRIOR TO THE START OF CONSTRUCTION, THE LIMIT OF DISTURBANCE (LOD) DELINEATED FOR EACH PHASE SHALL BE STAKED OUT BY THE CONSTRUCTION MANAGER.
 4. THERE SHALL BE NO TRENCH EXCAVATION FOR PROPOSED PLANTING.
 5. ALL PROPOSED STORMWATER MANAGEMENT FACILITIES REQUIRED SHALL BE INSTALLED IN PHASE 1.
 6. ANY CHANGES/MODIFICATIONS TO PHASING AS SHOWN ON THESE DRAWINGS ARE SUBJECT TO THE APPROVAL OF THE COMMISSIONER OF THE CITY OF WHITE PLAINS, NEW YORK DEPARTMENT OF PUBLIC WORKS.

No.	Revision	Date	By
1.	REVISED PER CITY COMMENTS	05/01/2015	CS
2.	REVISED PER CITY COMMENTS	05/15/2015	CS
3.	SITE PLAN SUBMISSION	10/31/2016	CS

Drawn: CS	Approved: RR
Scale: 1" = 120'	
Date: 03/17/2015	
Project No: 10170	
10170-PHASE	1A-1
Drawing No:	PH-1A-1

Previous Editions Obsolete

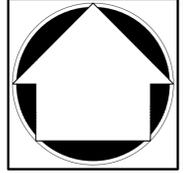

JMC Planning, Engineering, Landscape Architecture & Land Surveying, PLLC
 JMC Site Development Consultants, LLC
 John Meyer Consulting, Inc.
 120 BEDFORD ROAD - ARMONK, NY 10504
 voice 914.273.5225 • fax 914.273.2102
 www.jmcpllc.com


APPLICATION OWNER:
FRENCH-AMERICAN SCHOOL OF NEW YORK
 525 FENIMORE ROAD
 MAMARONECK, NY 10543

ARCHITECT:
STANTEC
 400 MORGAN CENTER
 101 EAST DIAMOND STREET
 BUTLER, PA 16001-5923

CONSTRUCTION PHASING PLAN
PHASE 1A-1
FRENCH-AMERICAN SCHOOL OF NEW YORK
 336 RIDGEWAY
 CITY OF WHITE PLAINS, NEW YORK

NOT FOR CONSTRUCTION

COPYRIGHT © 2016 BY JMC. All Rights Reserved. No part of this document may be reproduced, stored in a retrieval system, or transmitted in any form or by any means, electronic, mechanical, photocopying, recording, or otherwise, without the prior written permission of JMC. JMC'S ANNUAL ENGINEERING, LANDSCAPE ARCHITECTURE & LAND SURVEYING, PLLC IS A STATE-REGISTERED PROFESSIONAL CORPORATION. JMC'S SITE DEVELOPMENT CONSULTANTS, LLC IS A LIMITED LIABILITY COMPANY. ALL RIGHTS RESERVED.

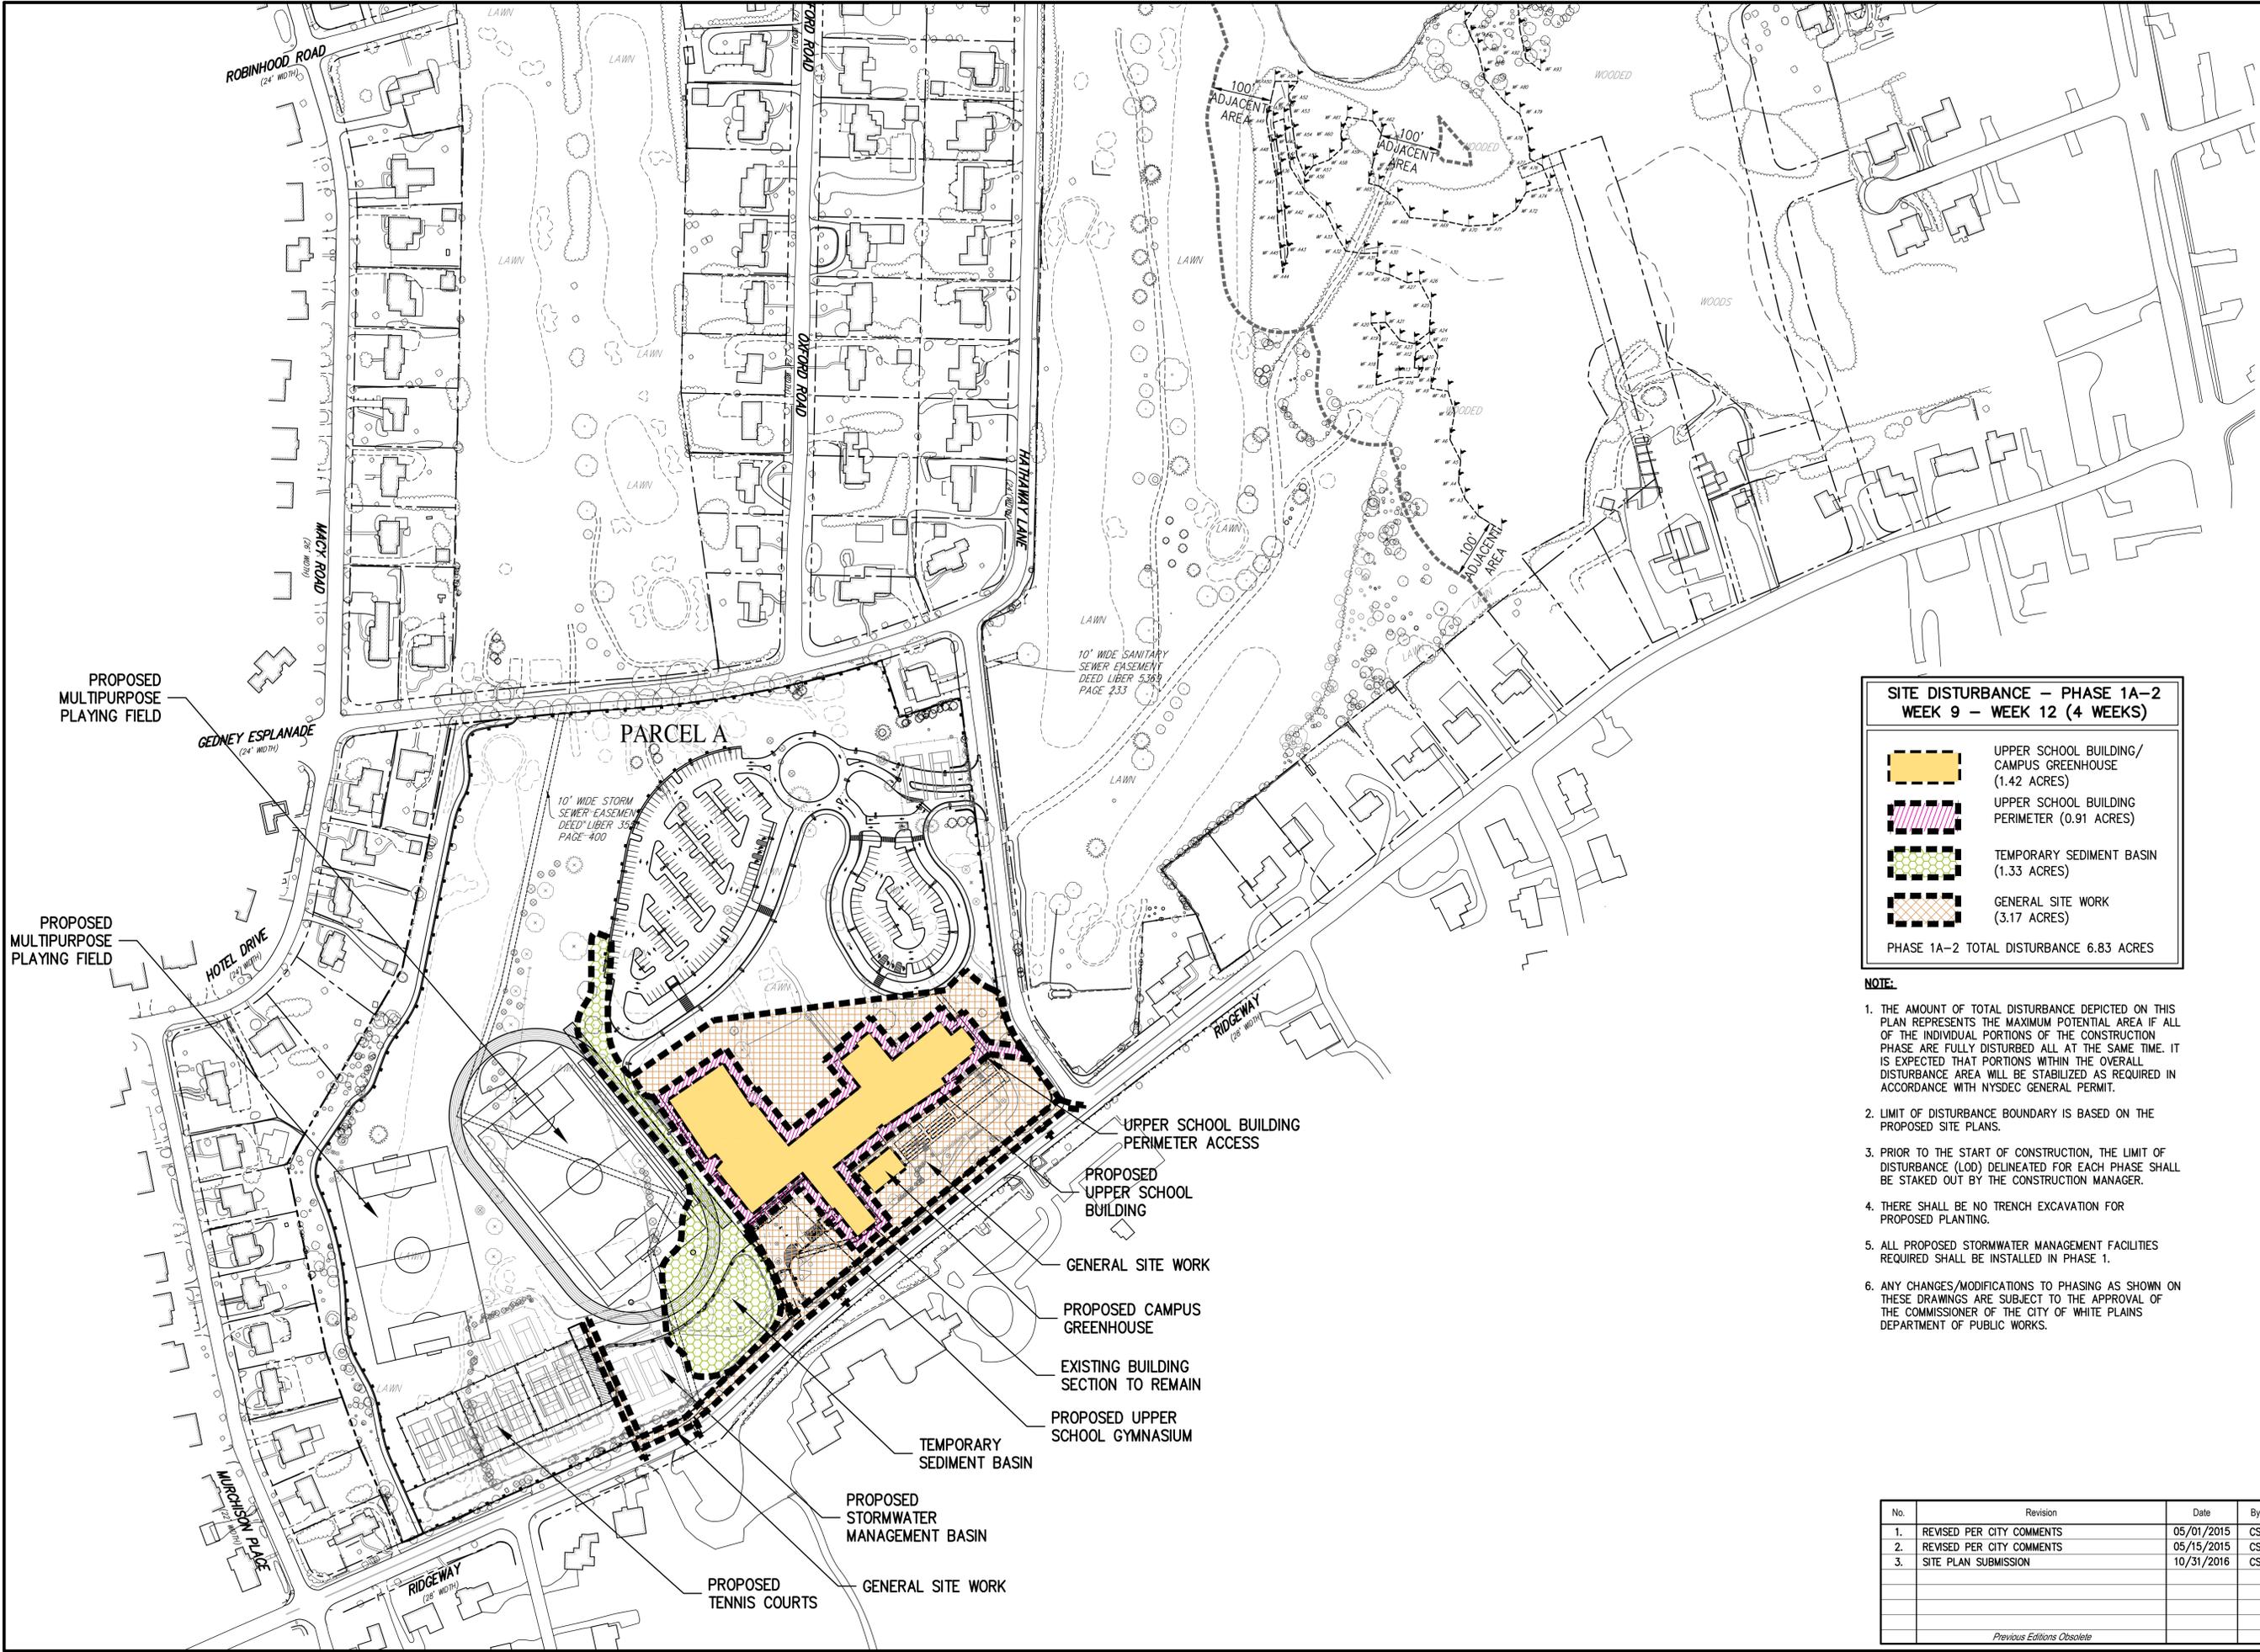

SITE DISTURBANCE – PHASE 1A-2
WEEK 9 – WEEK 12 (4 WEEKS)

- UPPER SCHOOL BUILDING/
CAMPUS GREENHOUSE
(1.42 ACRES)
- UPPER SCHOOL BUILDING
PERIMETER (0.91 ACRES)
- TEMPORARY SEDIMENT BASIN
(1.33 ACRES)
- GENERAL SITE WORK
(3.17 ACRES)

PHASE 1A-2 TOTAL DISTURBANCE 6.83 ACRES

- NOTE:**
1. THE AMOUNT OF TOTAL DISTURBANCE DEPICTED ON THIS PLAN REPRESENTS THE MAXIMUM POTENTIAL AREA IF ALL OF THE INDIVIDUAL PORTIONS OF THE CONSTRUCTION PHASE ARE FULLY DISTURBED ALL AT THE SAME TIME. IT IS EXPECTED THAT PORTIONS WITHIN THE OVERALL DISTURBANCE AREA WILL BE STABILIZED AS REQUIRED IN ACCORDANCE WITH NYSDEC GENERAL PERMIT.
 2. LIMIT OF DISTURBANCE BOUNDARY IS BASED ON THE PROPOSED SITE PLANS.
 3. PRIOR TO THE START OF CONSTRUCTION, THE LIMIT OF DISTURBANCE (LOD) DELINEATED FOR EACH PHASE SHALL BE STAKED OUT BY THE CONSTRUCTION MANAGER.
 4. THERE SHALL BE NO TRENCH EXCAVATION FOR PROPOSED PLANTING.
 5. ALL PROPOSED STORMWATER MANAGEMENT FACILITIES REQUIRED SHALL BE INSTALLED IN PHASE 1.
 6. ANY CHANGES/MODIFICATIONS TO PHASING AS SHOWN ON THESE DRAWINGS ARE SUBJECT TO THE APPROVAL OF THE COMMISSIONER OF THE CITY OF WHITE PLAINS DEPARTMENT OF PUBLIC WORKS.

No.	Revision	Date	By
1.	REVISED PER CITY COMMENTS	05/01/2015	CS
2.	REVISED PER CITY COMMENTS	05/15/2015	CS
3.	SITE PLAN SUBMISSION	10/31/2016	CS

APPLICATION OWNER:
FRENCH-AMERICAN SCHOOL OF NEW YORK
 525 FENIMORE ROAD
 MAMARONECK, NY 10543

ARCHITECT:
STANTEC
 400 MORGAN CENTER
 101 EAST DIAMOND STREET
 BUTLER, PA 16001-5925

JMC Planning, Engineering, Landscape
 Architecture & Land Surveying, PLLC
 JMC Site Development Consultants, LLC
 John Meyer Consulting, Inc.
 120 BEDFORD ROAD - ARMONK, NY 10504
 voice 914.273.5225 • fax 914.273.2102
 www.jmcplc.com




CONSTRUCTION PHASING PLAN
PHASE 1A-2
FRENCH-AMERICAN SCHOOL OF NEW YORK
 336 RIDGEWAY
 CITY OF WHITE PLAINS, NEW YORK

Drawn: CS Approved: RR
 Scale: 1" = 120'
 Date: 03/17/2015
 Project No: 10170
 10170-PHASE 1A-2
 Drawing No:
PH-1A-2
Previous Editions Obsolete

NOT FOR CONSTRUCTION

COPYRIGHT © 2016 BY JMC. All Rights Reserved. No part of this document may be reproduced, stored in a retrieval system, or transmitted in any form or by any means, electronic, mechanical, photocopying, recording, or otherwise, without the prior written permission of JMC. JMC'S WORKING DRAWINGS, LANDSCAPE ARCHITECTURE & LAND SURVEYING, P.L.L.C. AND SITE DEVELOPMENT CONSULTANTS, L.L.C. CONSTITUTE THE ENTIRE AGREEMENT BETWEEN THE PARTIES. ANY MODIFICATIONS OR AMENDMENTS TO THESE DRAWINGS SHALL BE MADE BY A JMC REPRESENTATIVE AND SHALL BE APPROVED BY THE CITY OF WHITE PLAINS.

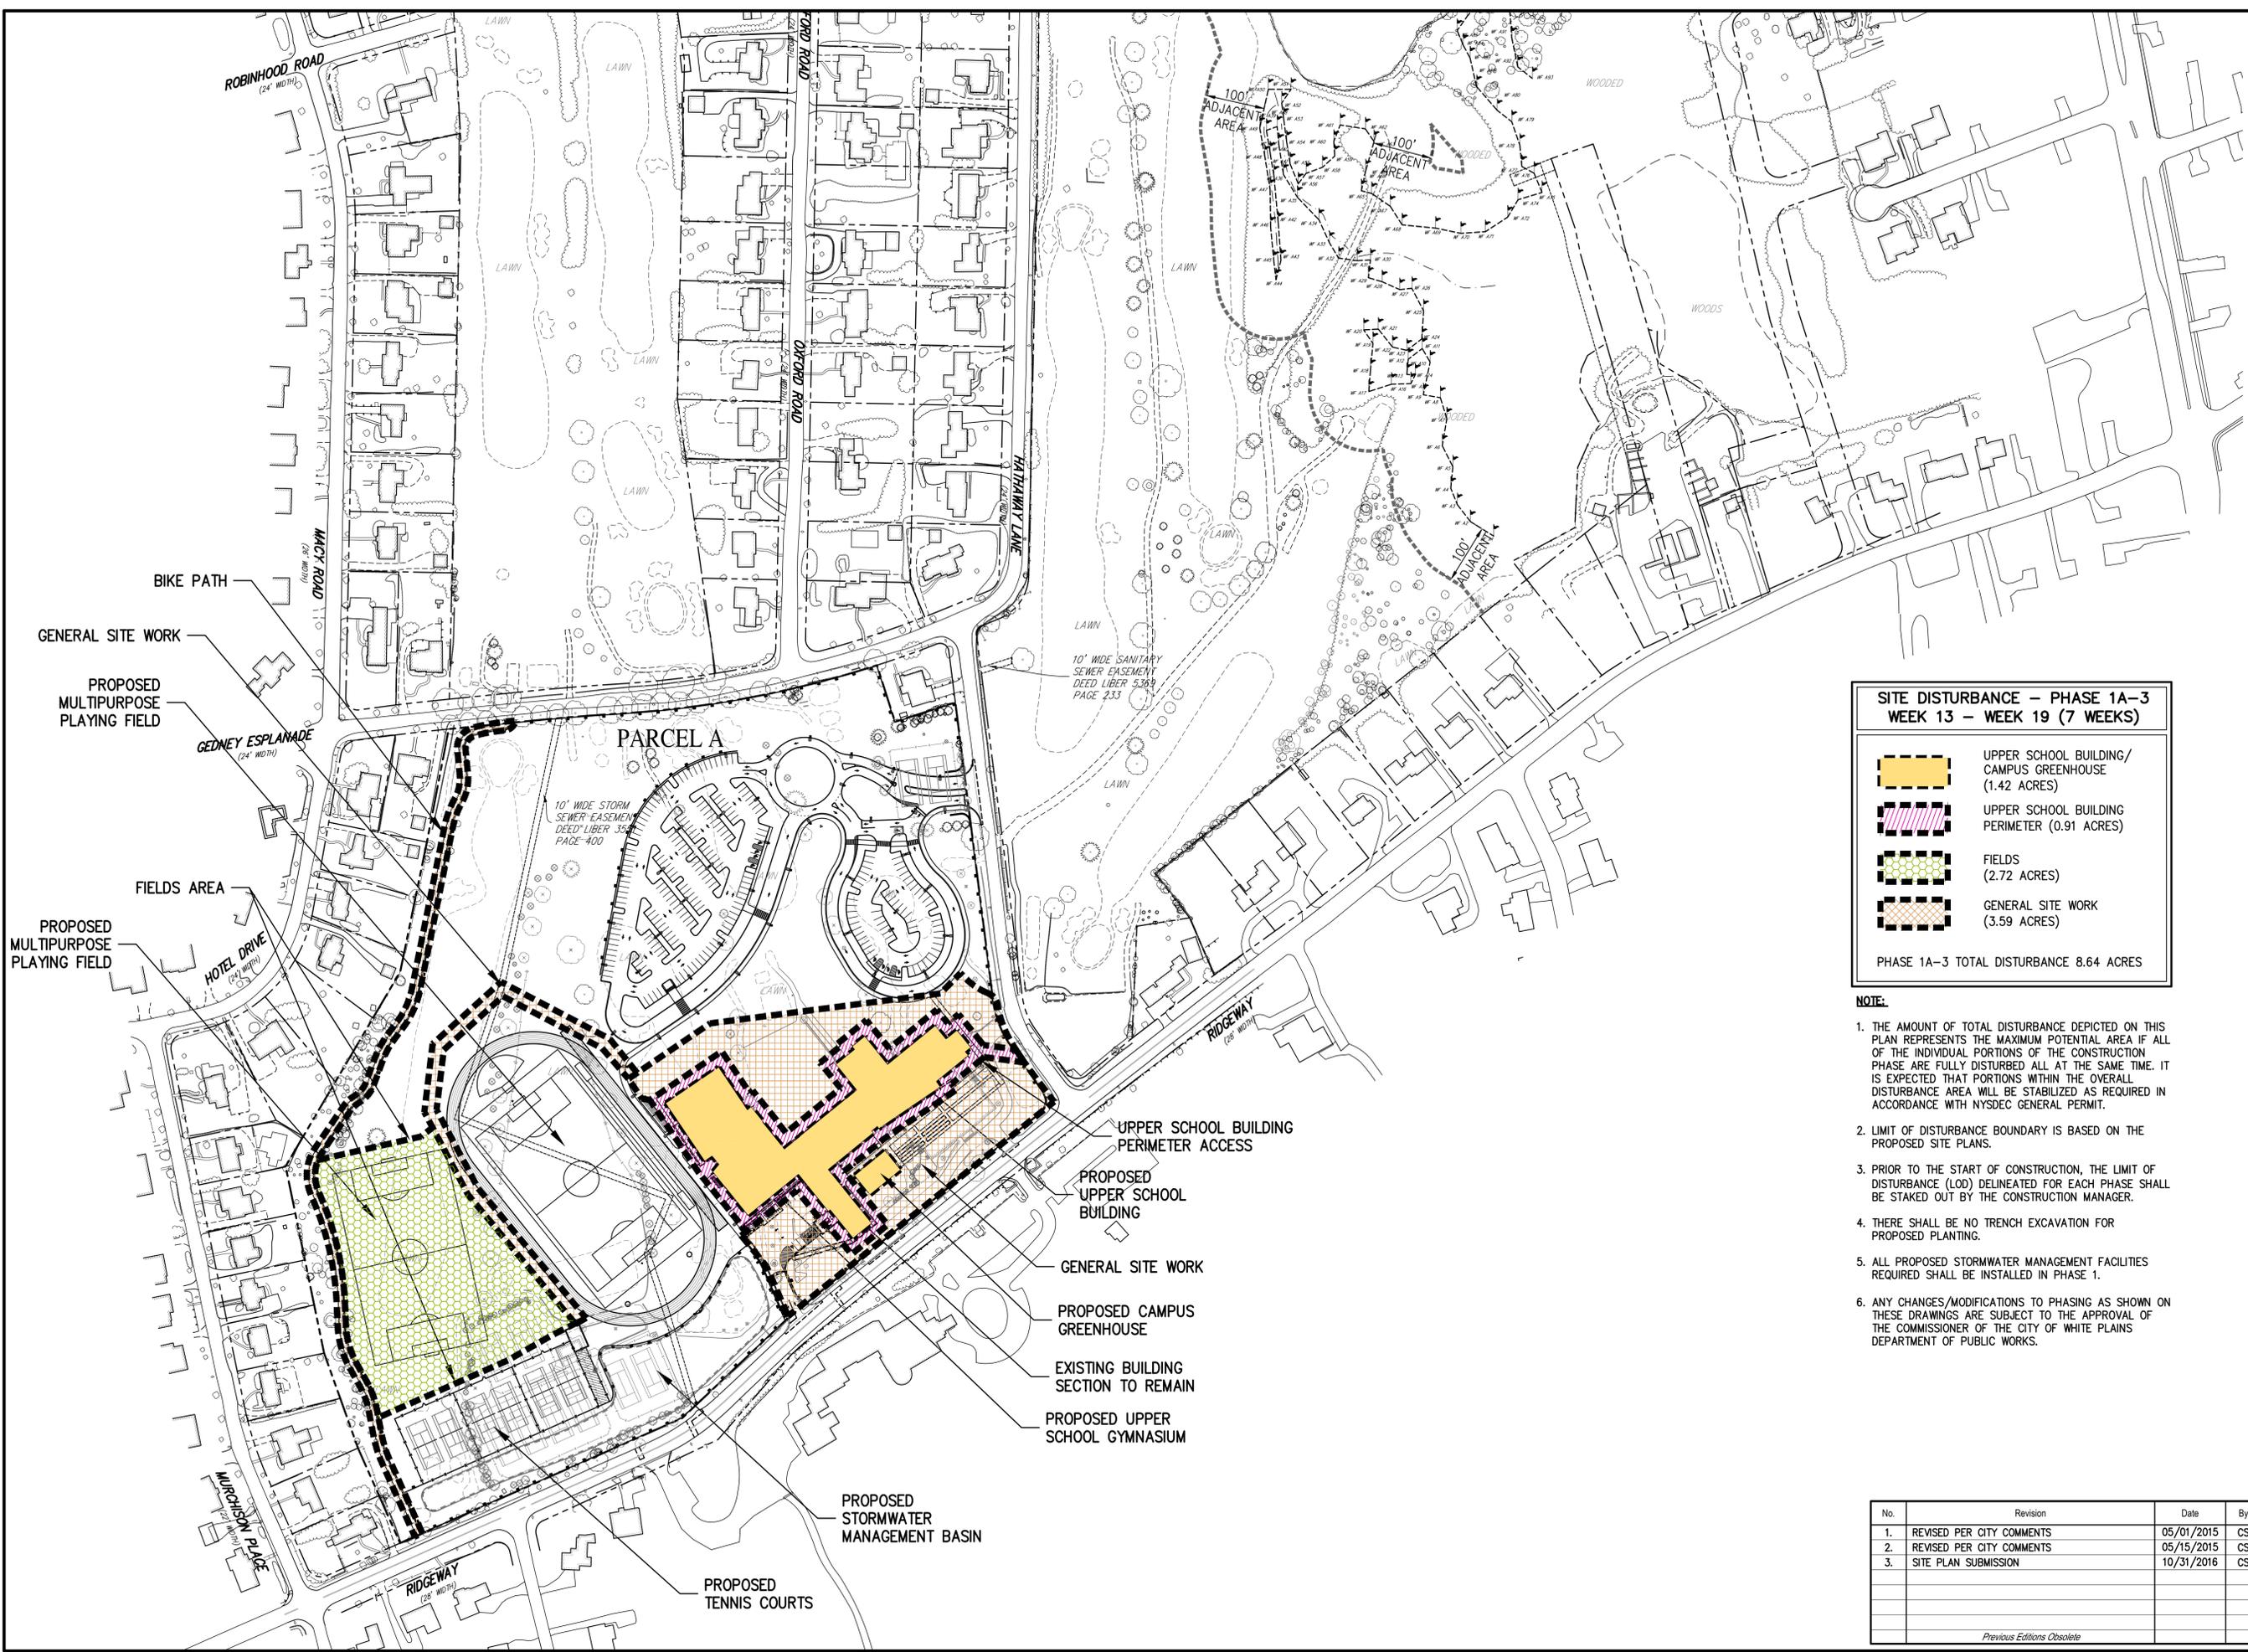

**SITE DISTURBANCE – PHASE 1A-3
WEEK 13 – WEEK 19 (7 WEEKS)**

- UPPER SCHOOL BUILDING/
CAMPUS GREENHOUSE
(1.42 ACRES)
- UPPER SCHOOL BUILDING
PERIMETER (0.91 ACRES)
- FIELDS
(2.72 ACRES)
- GENERAL SITE WORK
(3.59 ACRES)

PHASE 1A-3 TOTAL DISTURBANCE 8.64 ACRES

- NOTE:**
1. THE AMOUNT OF TOTAL DISTURBANCE DEPICTED ON THIS PLAN REPRESENTS THE MAXIMUM POTENTIAL AREA IF ALL OF THE INDIVIDUAL PORTIONS OF THE CONSTRUCTION PHASE ARE FULLY DISTURBED ALL AT THE SAME TIME. IT IS EXPECTED THAT PORTIONS WITHIN THE OVERALL DISTURBANCE AREA WILL BE STABILIZED AS REQUIRED IN ACCORDANCE WITH NYSDEC GENERAL PERMIT.
 2. LIMIT OF DISTURBANCE BOUNDARY IS BASED ON THE PROPOSED SITE PLANS.
 3. PRIOR TO THE START OF CONSTRUCTION, THE LIMIT OF DISTURBANCE (LOD) DELINEATED FOR EACH PHASE SHALL BE STAKED OUT BY THE CONSTRUCTION MANAGER.
 4. THERE SHALL BE NO TRENCH EXCAVATION FOR PROPOSED PLANTING.
 5. ALL PROPOSED STORMWATER MANAGEMENT FACILITIES REQUIRED SHALL BE INSTALLED IN PHASE 1.
 6. ANY CHANGES/MODIFICATIONS TO PHASING AS SHOWN ON THESE DRAWINGS ARE SUBJECT TO THE APPROVAL OF THE COMMISSIONER OF THE CITY OF WHITE PLAINS DEPARTMENT OF PUBLIC WORKS.


No.	Revision	Date	By
1.	REVISED PER CITY COMMENTS	05/01/2015	CS
2.	REVISED PER CITY COMMENTS	05/15/2015	CS
3.	SITE PLAN SUBMISSION	10/31/2016	CS

Drawn: CS	Approved: RR
Scale: 1" = 120'	
Date: 03/17/2015	
Project No: 10170	
10170-PHASE 1A-3	
Drawing No:	
PH-1A-3	

APPLICATION OWNER:
FRENCH-AMERICAN SCHOOL OF NEW YORK
525 FENIMORE ROAD
MAMARONECK, NY 10543

ARCHITECT:
STANTEC
400 MORGAN CENTER
101 EAST DIAMOND STREET
BUTLER, PA 16001-5923

JMC Planning, Engineering, Landscape
Architecture & Land Surveying, PLLC
JMC Site Development Consultants, LLC
John Meyer Consulting, Inc.
120 BEDFORD ROAD - ARMONK, NY 10504
voice 914.273.5225 • fax 914.273.2102
www.jmcplc.com

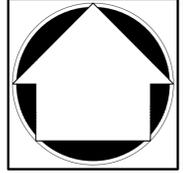


**CONSTRUCTION PHASING PLAN
PHASE 1A-3**

FRENCH-AMERICAN SCHOOL OF NEW YORK
336 RIDGEWAY
CITY OF WHITE PLAINS, NEW YORK

Previous Editions Obsolete

NOT FOR CONSTRUCTION

COPYRIGHT © 2016 BY JMC. All Rights Reserved. No part of this document may be reproduced, stored in a retrieval system, or transmitted in any form or by any means, electronic, mechanical, photocopying, recording or otherwise, without the prior written permission of JMC. JMC'S ANNUAL ENGINEERING, LANDSCAPE ARCHITECTURE & LAND SURVEYING PLANS AND SURVEYING PLANS ARE THE PROPERTY OF JMC CONSULTANTS, LLC. FOR INFORMATION OF APPLICANTS, THIS DOCUMENT IS THE PROPERTY OF JMC CONSULTANTS, LLC.

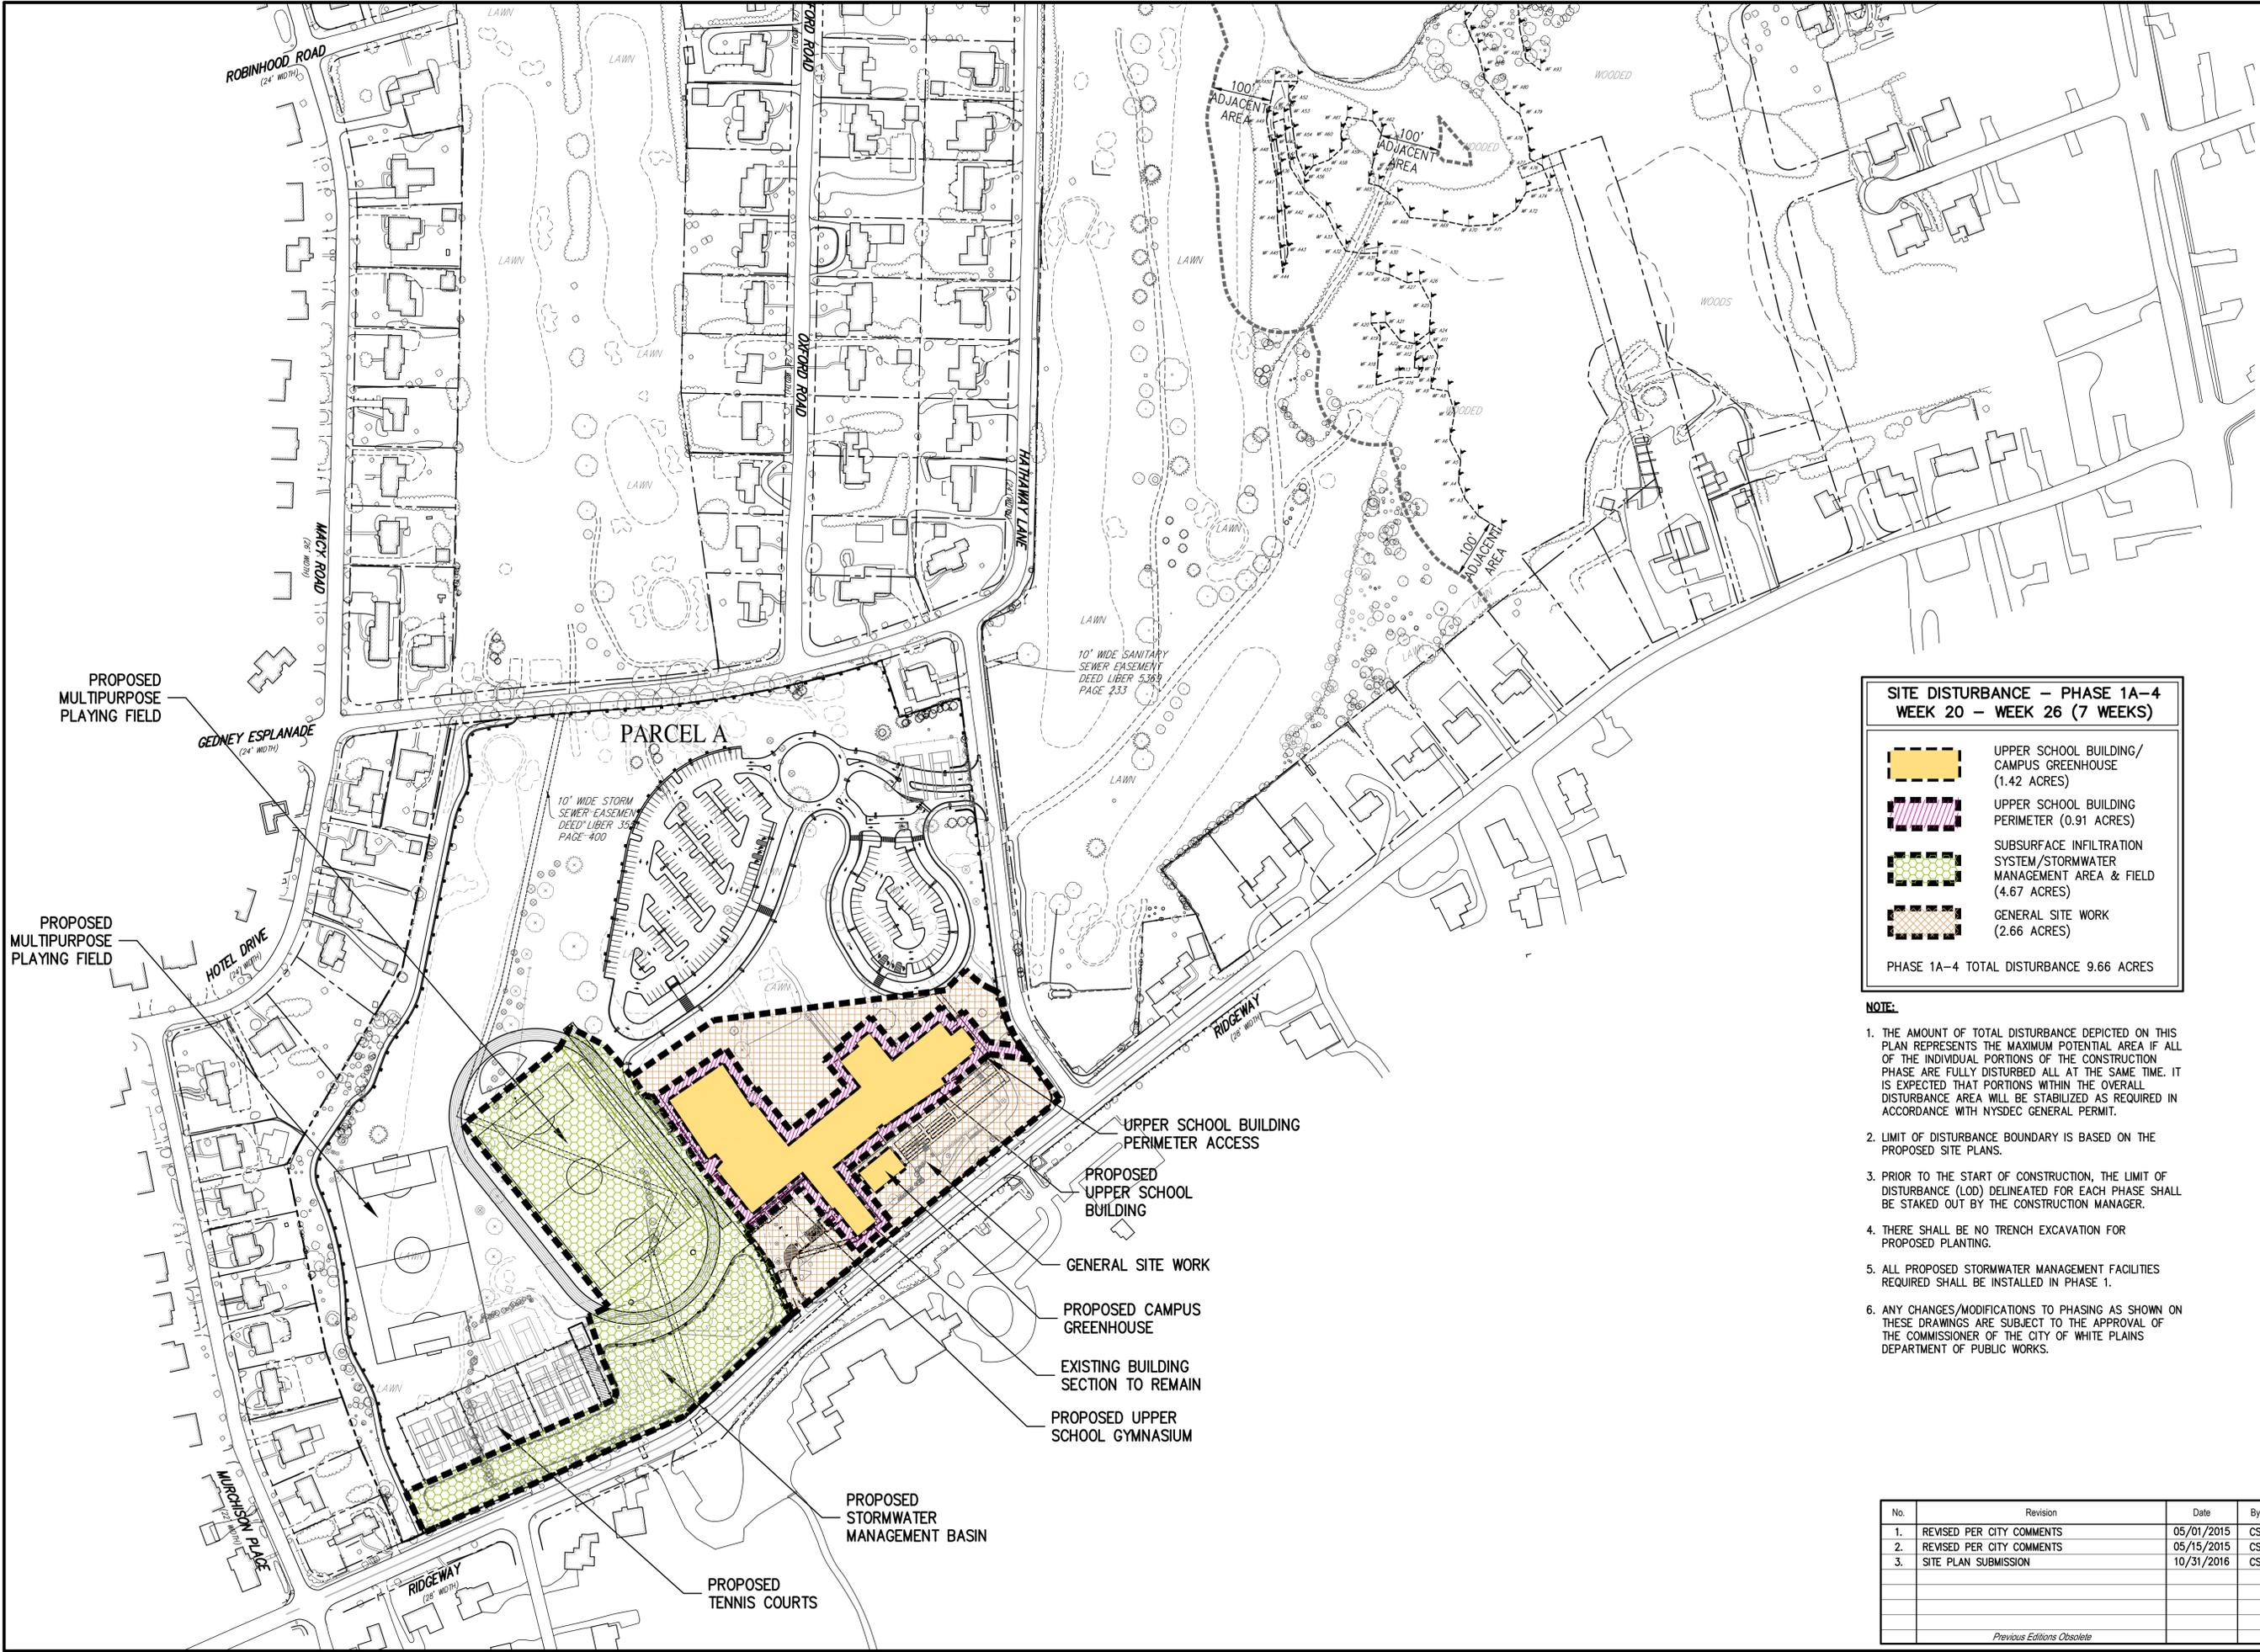

**SITE DISTURBANCE – PHASE 1A-4
WEEK 20 – WEEK 26 (7 WEEKS)**

- UPPER SCHOOL BUILDING/
CAMPUS GREENHOUSE
(1.42 ACRES)
- UPPER SCHOOL BUILDING
PERIMETER (0.91 ACRES)
- SUBSURFACE INFILTRATION
SYSTEM/STORMWATER
MANAGEMENT AREA & FIELD
(4.67 ACRES)
- GENERAL SITE WORK
(2.66 ACRES)

PHASE 1A-4 TOTAL DISTURBANCE 9.66 ACRES

- NOTE:**
1. THE AMOUNT OF TOTAL DISTURBANCE DEPICTED ON THIS PLAN REPRESENTS THE MAXIMUM POTENTIAL AREA IF ALL OF THE INDIVIDUAL PORTIONS OF THE CONSTRUCTION PHASE ARE FULLY DISTURBED ALL AT THE SAME TIME. IT IS EXPECTED THAT PORTIONS WITHIN THE OVERALL DISTURBANCE AREA WILL BE STABILIZED AS REQUIRED IN ACCORDANCE WITH NYSDEC GENERAL PERMIT.
 2. LIMIT OF DISTURBANCE BOUNDARY IS BASED ON THE PROPOSED SITE PLANS.
 3. PRIOR TO THE START OF CONSTRUCTION, THE LIMIT OF DISTURBANCE (LOD) DELINEATED FOR EACH PHASE SHALL BE STAKED OUT BY THE CONSTRUCTION MANAGER.
 4. THERE SHALL BE NO TRENCH EXCAVATION FOR PROPOSED PLANTING.
 5. ALL PROPOSED STORMWATER MANAGEMENT FACILITIES REQUIRED SHALL BE INSTALLED IN PHASE 1.
 6. ANY CHANGES/MODIFICATIONS TO PHASING AS SHOWN ON THESE DRAWINGS ARE SUBJECT TO THE APPROVAL OF THE COMMISSIONER OF THE CITY OF WHITE PLAINS, NEW YORK DEPARTMENT OF PUBLIC WORKS.


No.	Revision	Date	By
1.	REVISED PER CITY COMMENTS	05/01/2015	CS
2.	REVISED PER CITY COMMENTS	05/15/2015	CS
3.	SITE PLAN SUBMISSION	10/31/2016	CS

Drawn: CS	Approved: RR
Scale: 1" = 120'	Date: 03/17/2015
Project No: 10170	10/70-PHASES: 1A-4
Drawing No: PH-1A-4	

APPLICANT/OWNER:
FRENCH-AMERICAN SCHOOL OF NEW YORK
525 FENIMORE ROAD
MAMARONECK, NY 10543

ARCHITECT:
STANTEC
400 MORGAN CENTER
101 EAST DIAMOND STREET
BUTLER, PA 16001-5923

JMC Planning, Engineering, Landscape
Architecture & Land Surveying, PLLC
JMC Site Development Consultants, LLC
John Meyer Consulting, Inc.
120 BEDFORD ROAD - ARMONK, NY 10504
voice 914.273.5225 • fax 914.273.2102
www.jmcplc.com

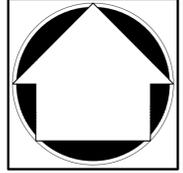


**CONSTRUCTION PHASING PLAN
PHASE 1A-4**

FRENCH-AMERICAN SCHOOL OF NEW YORK
336 RIDGEWAY
CITY OF WHITE PLAINS, NEW YORK

Previous Editions Obsolete

NOT FOR CONSTRUCTION

COPYRIGHT © 2016 BY JMC. All Rights Reserved. No part of this document may be reproduced, stored in a retrieval system, or transmitted in any form or by any means, electronic, mechanical, photocopying, recording, or otherwise, without the prior written permission of JMC. JMC'S ANNUAL ENGINEERING, LANDSCAPE ARCHITECTURE, AND SURVEYING PRACTICE IS A SERVICE OF JMC'S SITE DEVELOPMENT CONSULTANTS, LLC. CONSULTANTS SHALL BE RESPONSIBLE FOR THE ACCURACY OF THE INFORMATION PROVIDED. JMC'S ANNUAL ENGINEERING, LANDSCAPE ARCHITECTURE, AND SURVEYING PRACTICE IS A SERVICE OF JMC'S SITE DEVELOPMENT CONSULTANTS, LLC.

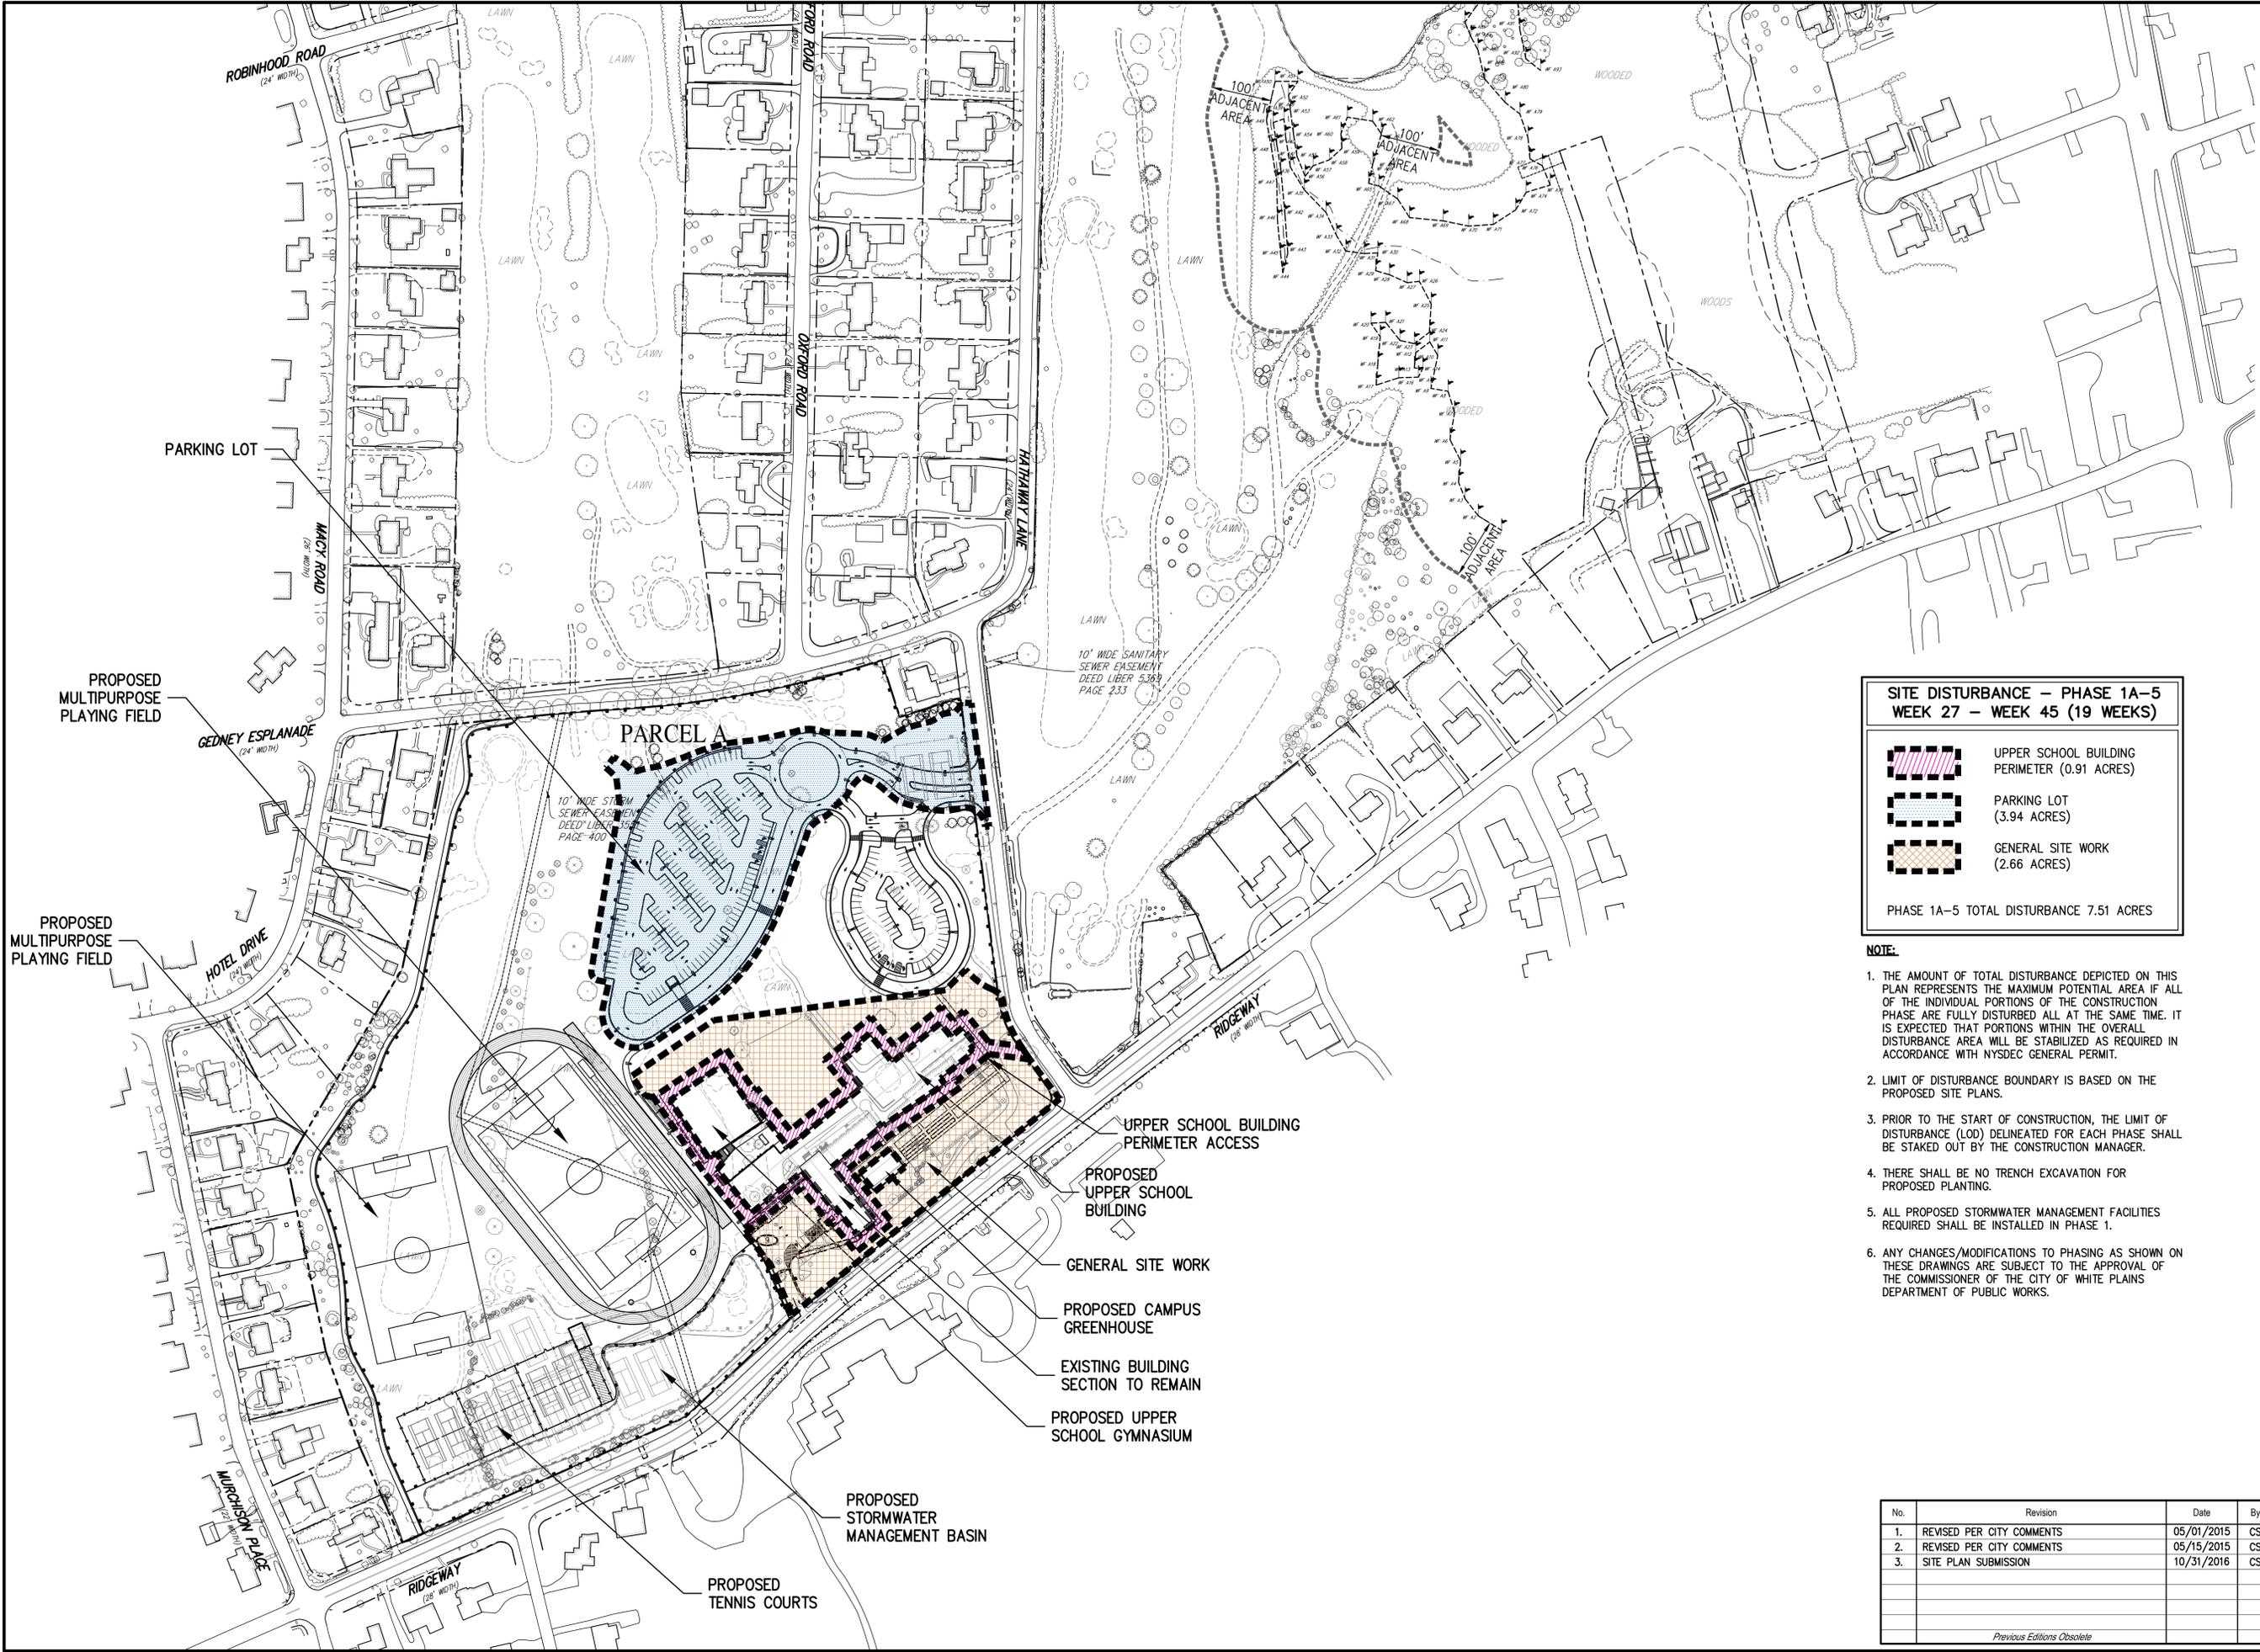

**SITE DISTURBANCE – PHASE 1A-5
WEEK 27 – WEEK 45 (19 WEEKS)**

- UPPER SCHOOL BUILDING PERIMETER (0.91 ACRES)
- PARKING LOT (3.94 ACRES)
- GENERAL SITE WORK (2.66 ACRES)

PHASE 1A-5 TOTAL DISTURBANCE 7.51 ACRES

- NOTE:**
1. THE AMOUNT OF TOTAL DISTURBANCE DEPICTED ON THIS PLAN REPRESENTS THE MAXIMUM POTENTIAL AREA IF ALL OF THE INDIVIDUAL PORTIONS OF THE CONSTRUCTION PHASE ARE FULLY DISTURBED ALL AT THE SAME TIME. IT IS EXPECTED THAT PORTIONS WITHIN THE OVERALL DISTURBANCE AREA WILL BE STABILIZED AS REQUIRED IN ACCORDANCE WITH NYSDEC GENERAL PERMIT.
 2. LIMIT OF DISTURBANCE BOUNDARY IS BASED ON THE PROPOSED SITE PLANS.
 3. PRIOR TO THE START OF CONSTRUCTION, THE LIMIT OF DISTURBANCE (LOD) DELINEATED FOR EACH PHASE SHALL BE STAKED OUT BY THE CONSTRUCTION MANAGER.
 4. THERE SHALL BE NO TRENCH EXCAVATION FOR PROPOSED PLANTING.
 5. ALL PROPOSED STORMWATER MANAGEMENT FACILITIES REQUIRED SHALL BE INSTALLED IN PHASE 1.
 6. ANY CHANGES/MODIFICATIONS TO PHASING AS SHOWN ON THESE DRAWINGS ARE SUBJECT TO THE APPROVAL OF THE COMMISSIONER OF THE CITY OF WHITE PLAINS DEPARTMENT OF PUBLIC WORKS.


No.	Revision	Date	By
1.	REVISED PER CITY COMMENTS	05/01/2015	CS
2.	REVISED PER CITY COMMENTS	05/15/2015	CS
3.	SITE PLAN SUBMISSION	10/31/2016	CS

Drawn: CS	Approved: RR
Scale: 1" = 120'	Date: 03/17/2015
Project No: 10170	PHASE: 1A-5
Drawing No: PH-1A-5	

APPLICATION OWNER:
FRENCH-AMERICAN SCHOOL OF NEW YORK
525 FENIMORE ROAD
MAMARONECK, NY 10543

ARCHITECT:
STANTEC
400 MORGAN CENTER
101 EAST DIAMOND STREET
BUTLER, PA 16001-5923

JMC Planning, Engineering, Landscape Architecture & Land Surveying, PLLC
JMC Site Development Consultants, LLC
John Meyer Consulting, Inc.
120 BEDFORD ROAD - ARMONK, NY 10504
voice 914.273.5225 - fax 914.273.2102
www.jmcplc.com

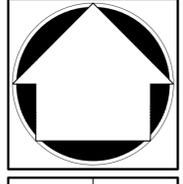


**CONSTRUCTION PHASING PLAN
PHASE 1A-5**

FRENCH-AMERICAN SCHOOL OF NEW YORK
336 RIDGEWAY
CITY OF WHITE PLAINS, NEW YORK

Previous Editions Obsolete

NOT FOR CONSTRUCTION

COPYRIGHT © 2016 BY JMC. All Rights Reserved. No part of this publication may be reproduced, stored in a retrieval system, or transmitted in any form or by any means, electronic, mechanical, photocopying, recording, or otherwise, without the prior written permission of JMC. JMC'S ENGINEERING, LANDSCAPE ARCHITECTURE & LAND SURVEYING, PLLC, JMC SITE DEVELOPMENT CONSULTANTS, LLC, JMC CONSTRUCTION CONSULTANTS, LLC. For consideration of alternatives, this document includes the written permission of JMC. All other marks and symbols are the property of their respective owners.

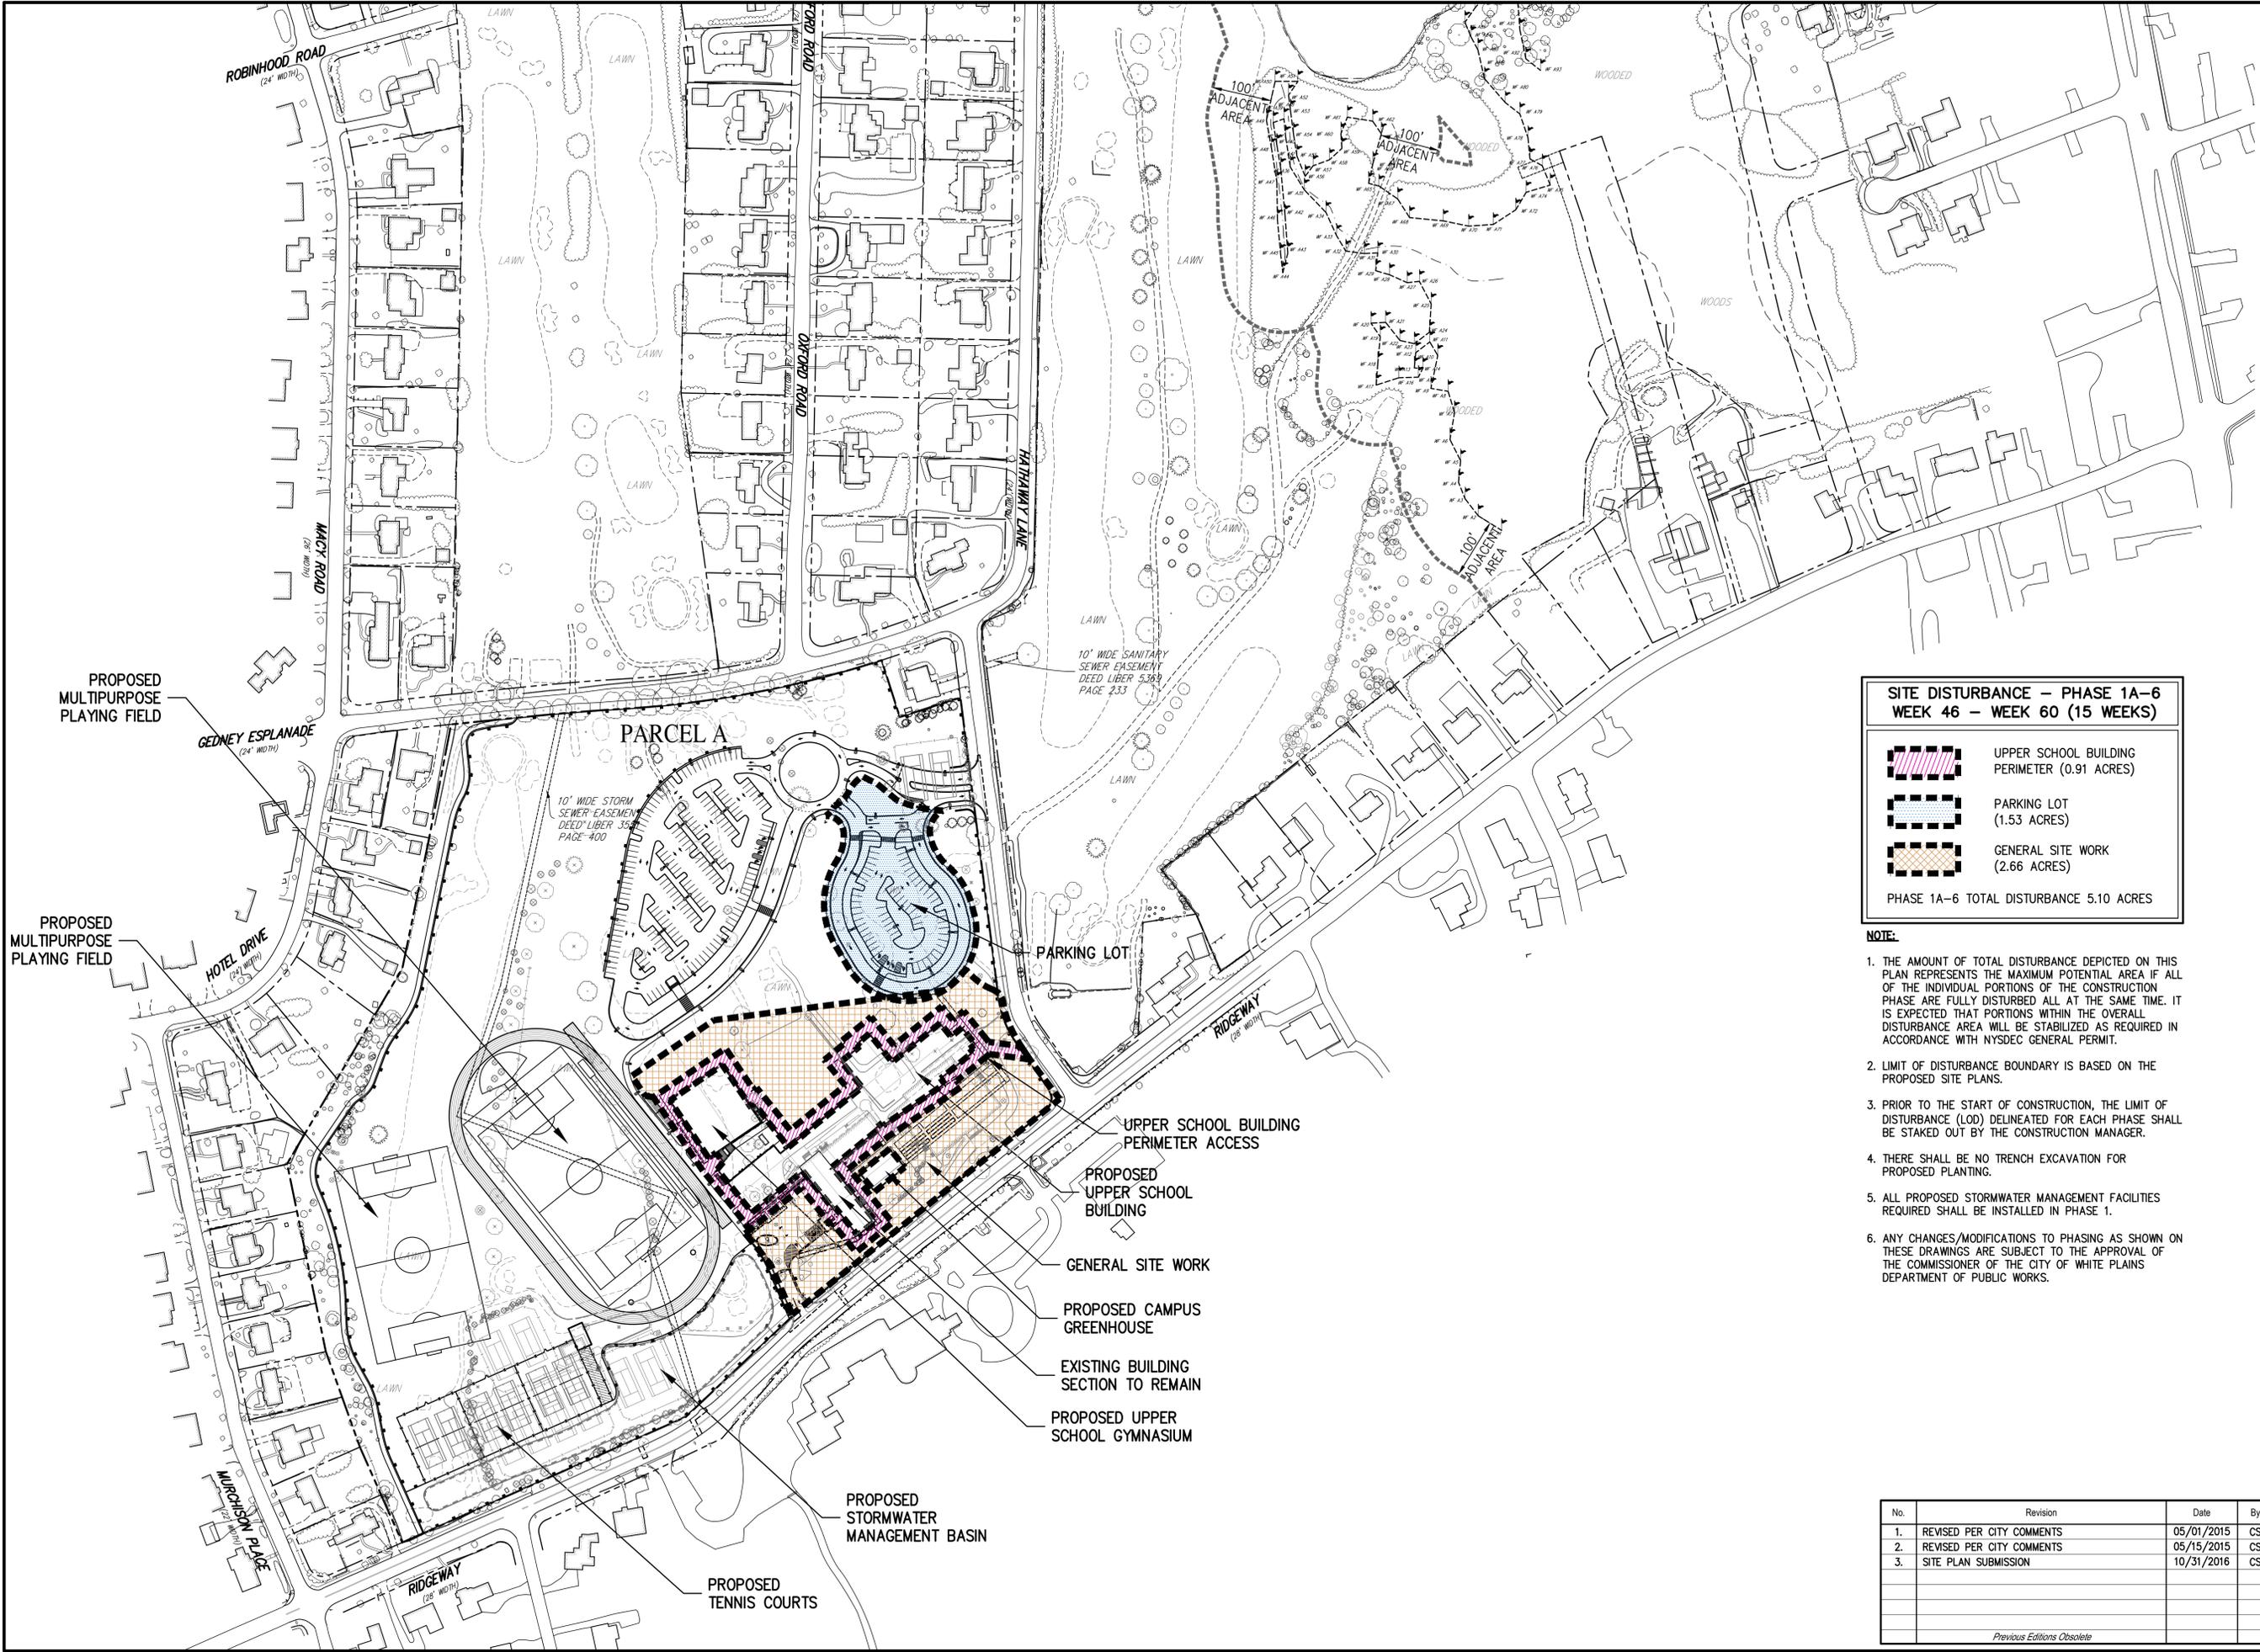

**SITE DISTURBANCE – PHASE 1A-6
WEEK 46 – WEEK 60 (15 WEEKS)**

- UPPER SCHOOL BUILDING PERIMETER (0.91 ACRES)
- PARKING LOT (1.53 ACRES)
- GENERAL SITE WORK (2.66 ACRES)

PHASE 1A-6 TOTAL DISTURBANCE 5.10 ACRES

- NOTE:**
1. THE AMOUNT OF TOTAL DISTURBANCE DEPICTED ON THIS PLAN REPRESENTS THE MAXIMUM POTENTIAL AREA IF ALL OF THE INDIVIDUAL PORTIONS OF THE CONSTRUCTION PHASE ARE FULLY DISTURBED ALL AT THE SAME TIME. IT IS EXPECTED THAT PORTIONS WITHIN THE OVERALL DISTURBANCE AREA WILL BE STABILIZED AS REQUIRED IN ACCORDANCE WITH NYSDEC GENERAL PERMIT.
 2. LIMIT OF DISTURBANCE BOUNDARY IS BASED ON THE PROPOSED SITE PLANS.
 3. PRIOR TO THE START OF CONSTRUCTION, THE LIMIT OF DISTURBANCE (LOD) DELINEATED FOR EACH PHASE SHALL BE STAKED OUT BY THE CONSTRUCTION MANAGER.
 4. THERE SHALL BE NO TRENCH EXCAVATION FOR PROPOSED PLANTING.
 5. ALL PROPOSED STORMWATER MANAGEMENT FACILITIES REQUIRED SHALL BE INSTALLED IN PHASE 1.
 6. ANY CHANGES/MODIFICATIONS TO PHASING AS SHOWN ON THESE DRAWINGS ARE SUBJECT TO THE APPROVAL OF THE COMMISSIONER OF THE CITY OF WHITE PLAINS DEPARTMENT OF PUBLIC WORKS.


No.	Revision	Date	By
1.	REVISED PER CITY COMMENTS	05/01/2015	CS
2.	REVISED PER CITY COMMENTS	05/15/2015	CS
3.	SITE PLAN SUBMISSION	10/31/2016	CS

Drawn: CS	Approved: RR
Scale: 1" = 120'	
Date: 03/17/2015	
Project No: 10170	
100% PHASE: 1A-6	
Drawing No: PH-1A-6	

APPLICATION OWNER:
FRENCH-AMERICAN SCHOOL OF NEW YORK
525 FENIMORE ROAD
MAMARONECK, NY 10543

ARCHITECT:
STANTEC
400 MORGAN CENTER
101 EAST DIAMOND STREET
BUTLER, PA 16001-5923

JMC Planning, Engineering, Landscape Architecture & Land Surveying, PLLC
JMC Site Development Consultants, LLC
John Meyer Consulting, Inc.
120 BEDFORD ROAD - ARMONK, NY 10504
voice 914.273.5225 • fax 914.273.2102
www.jmcplc.com

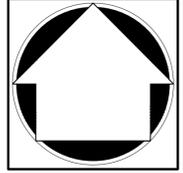


**CONSTRUCTION PHASING PLAN
PHASE 1A-6**
FRENCH-AMERICAN SCHOOL OF NEW YORK
336 RIDGEWAY
CITY OF WHITE PLAINS, NEW YORK

PH-1A-6

Previous Editions Obsolete

NOT FOR CONSTRUCTION

COPYRIGHT © 2017 BY JMC. All Rights Reserved. No part of this document may be reproduced, stored in a retrieval system, or transmitted in any form or by any means, electronic, mechanical, photocopying, recording, or otherwise, without the prior written permission of JMC. JMC'S ANIMAL, ENVIRONMENTAL, LANDSCAPE ARCHITECTURE & LAND SURVEYING, PLLC, IS A STATE LICENSED PROFESSIONAL ARCHITECTURAL FIRM. JMC'S SITE DEVELOPMENT CONSULTANTS, LLC, IS A STATE LICENSED PROFESSIONAL ENGINEERING FIRM. THIS DOCUMENT IS THE PROPERTY OF JMC. ANY REPRODUCTION OR DISTRIBUTION OF THIS DOCUMENT WITHOUT THE WRITTEN PERMISSION OF JMC IS STRICTLY PROHIBITED.

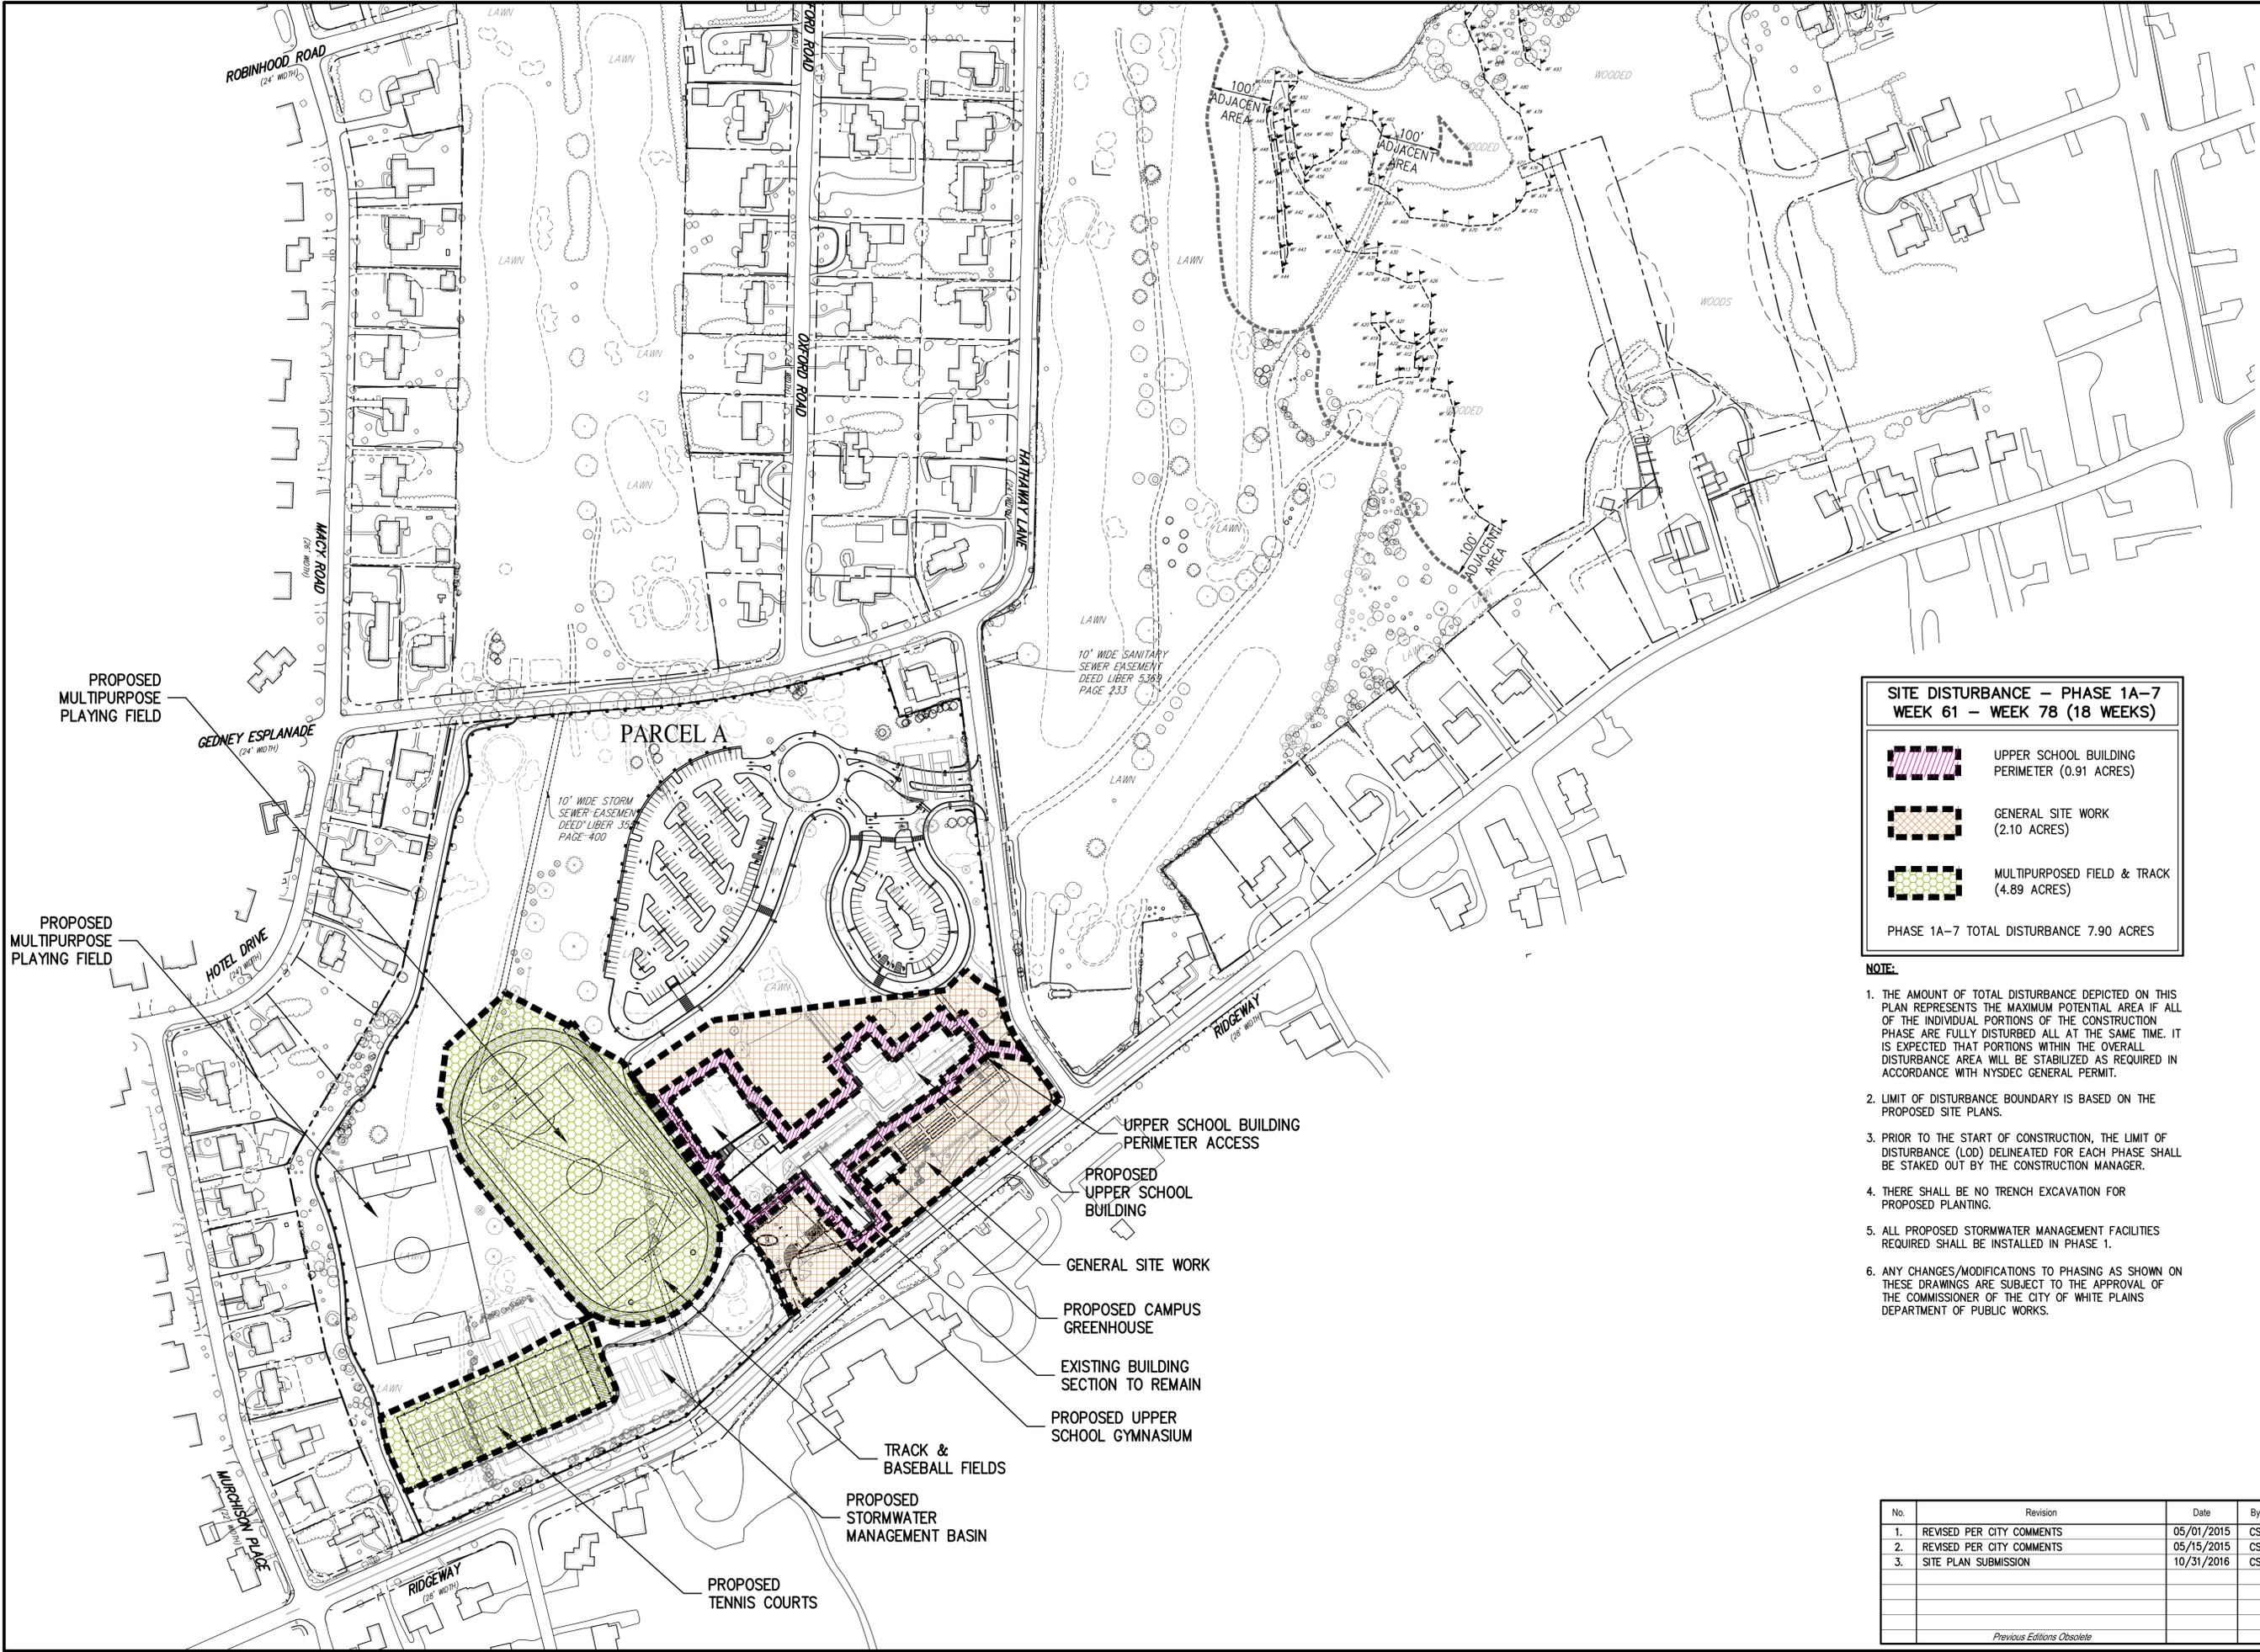

**SITE DISTURBANCE – PHASE 1A-7
WEEK 61 – WEEK 78 (18 WEEKS)**

-  UPPER SCHOOL BUILDING PERIMETER (0.91 ACRES)
-  GENERAL SITE WORK (2.10 ACRES)
-  MULTIPURPOSED FIELD & TRACK (4.89 ACRES)

PHASE 1A-7 TOTAL DISTURBANCE 7.90 ACRES

- NOTE:**
1. THE AMOUNT OF TOTAL DISTURBANCE DEPICTED ON THIS PLAN REPRESENTS THE MAXIMUM POTENTIAL AREA IF ALL OF THE INDIVIDUAL PORTIONS OF THE CONSTRUCTION PHASE ARE FULLY DISTURBED ALL AT THE SAME TIME. IT IS EXPECTED THAT PORTIONS WITHIN THE OVERALL DISTURBANCE AREA WILL BE STABILIZED AS REQUIRED IN ACCORDANCE WITH NYSDEC GENERAL PERMIT.
 2. LIMIT OF DISTURBANCE BOUNDARY IS BASED ON THE PROPOSED SITE PLANS.
 3. PRIOR TO THE START OF CONSTRUCTION, THE LIMIT OF DISTURBANCE (LOD) DELINEATED FOR EACH PHASE SHALL BE STAKED OUT BY THE CONSTRUCTION MANAGER.
 4. THERE SHALL BE NO TRENCH EXCAVATION FOR PROPOSED PLANTING.
 5. ALL PROPOSED STORMWATER MANAGEMENT FACILITIES REQUIRED SHALL BE INSTALLED IN PHASE 1.
 6. ANY CHANGES/MODIFICATIONS TO PHASING AS SHOWN ON THESE DRAWINGS ARE SUBJECT TO THE APPROVAL OF THE COMMISSIONER OF THE CITY OF WHITE PLAINS, NEW YORK DEPARTMENT OF PUBLIC WORKS.

No.	Revision	Date	By
1.	REVISED PER CITY COMMENTS	05/01/2015	CS
2.	REVISED PER CITY COMMENTS	05/15/2015	CS
3.	SITE PLAN SUBMISSION	10/31/2016	CS

APPLICATION OWNER:
FRENCH-AMERICAN SCHOOL OF NEW YORK
525 FENIMORE ROAD
MAMARONECK, NY 10543

ARCHITECT:
STANTEC
400 MORGAN CENTER
101 EAST DIAMOND STREET
BUTLER, PA 16001-5923

JMC Planning, Engineering, Landscape Architecture & Land Surveying, PLLC
JMC Site Development Consultants, LLC
John Meyer Consulting, Inc.
120 BEDFORD ROAD - ARMONK, NY 10504
voice 914.273.5225 • fax 914.273.2102
www.jmcplc.com



**CONSTRUCTION PHASING PLAN
PHASE 1A-7**


FRENCH-AMERICAN SCHOOL OF NEW YORK
336 RIDGEWAY
CITY OF WHITE PLAINS, NEW YORK

Drawn: CS Approved: RR
Scale: 1" = 120'
Date: 03/17/2015
Project No: 10170
10170-PHASE 1A-7
Drawing No: **PH-1A-7**

Previous Editions Obsolete

NOT FOR CONSTRUCTION

COPYRIGHT © 2016 BY JMC. All Rights Reserved. No part of this publication may be reproduced, stored in a retrieval system, or transmitted in any form or by any means, electronic, mechanical, photocopying, recording, or otherwise, without the prior written permission of JMC. JMC'S ENGINEERING, LANDSCAPE ARCHITECTURE, AND SURVEYING, PLLC IS AN EQUAL OPPORTUNITY AND AFFIRMATIVE ACTION EMPLOYER. ALL RIGHTS RESERVED. JMC'S DEVELOPMENT CONSULTANTS, LLC IS AN EQUAL OPPORTUNITY AND AFFIRMATIVE ACTION EMPLOYER. ALL RIGHTS RESERVED.

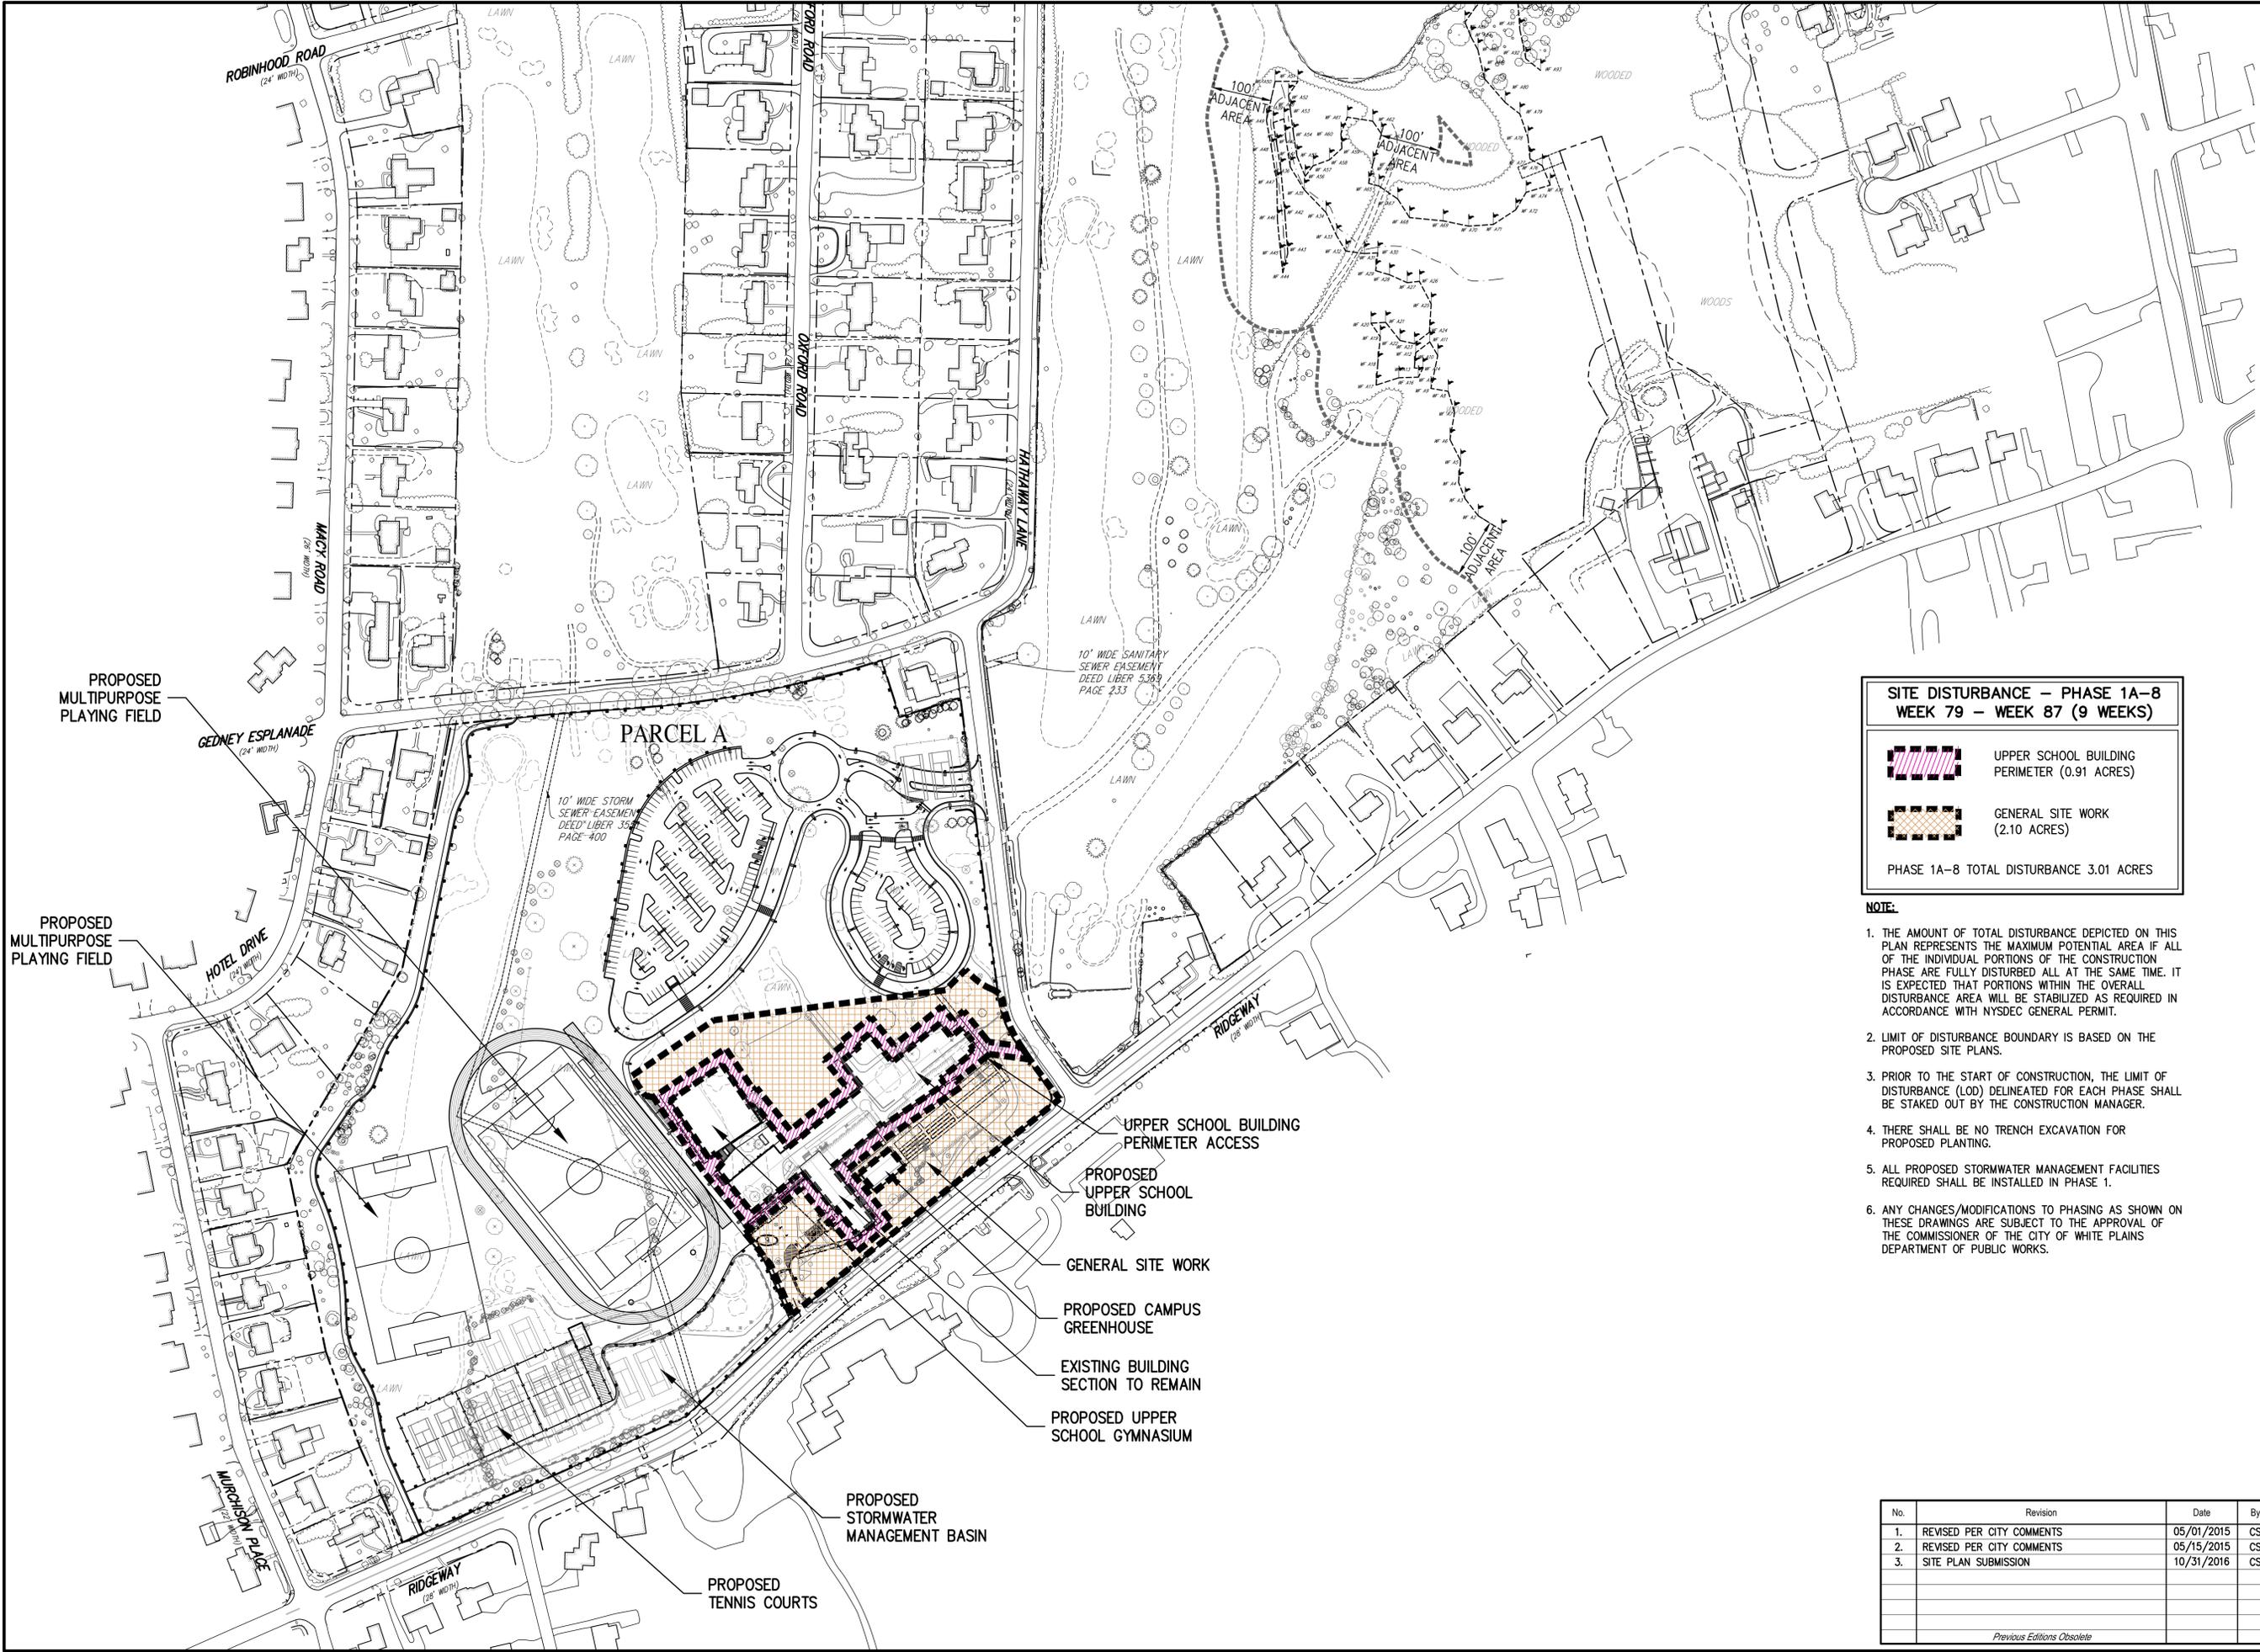

**SITE DISTURBANCE – PHASE 1A-8
WEEK 79 – WEEK 87 (9 WEEKS)**

UPPER SCHOOL BUILDING PERIMETER (0.91 ACRES)

GENERAL SITE WORK (2.10 ACRES)

PHASE 1A-8 TOTAL DISTURBANCE 3.01 ACRES


- NOTE:**
1. THE AMOUNT OF TOTAL DISTURBANCE DEPICTED ON THIS PLAN REPRESENTS THE MAXIMUM POTENTIAL AREA IF ALL OF THE INDIVIDUAL PORTIONS OF THE CONSTRUCTION PHASE ARE FULLY DISTURBED ALL AT THE SAME TIME. IT IS EXPECTED THAT PORTIONS WITHIN THE OVERALL DISTURBANCE AREA WILL BE STABILIZED AS REQUIRED IN ACCORDANCE WITH NYSDEC GENERAL PERMIT.
 2. LIMIT OF DISTURBANCE BOUNDARY IS BASED ON THE PROPOSED SITE PLANS.
 3. PRIOR TO THE START OF CONSTRUCTION, THE LIMIT OF DISTURBANCE (LOD) DELINEATED FOR EACH PHASE SHALL BE STAKED OUT BY THE CONSTRUCTION MANAGER.
 4. THERE SHALL BE NO TRENCH EXCAVATION FOR PROPOSED PLANTING.
 5. ALL PROPOSED STORMWATER MANAGEMENT FACILITIES REQUIRED SHALL BE INSTALLED IN PHASE 1.
 6. ANY CHANGES/MODIFICATIONS TO PHASING AS SHOWN ON THESE DRAWINGS ARE SUBJECT TO THE APPROVAL OF THE COMMISSIONER OF THE CITY OF WHITE PLAINS DEPARTMENT OF PUBLIC WORKS.

No.	Revision	Date	By
1.	REVISED PER CITY COMMENTS	05/01/2015	CS
2.	REVISED PER CITY COMMENTS	05/15/2015	CS
3.	SITE PLAN SUBMISSION	10/31/2016	CS

APPLICATION OWNER:
FRENCH-AMERICAN SCHOOL OF NEW YORK
525 FENIMORE ROAD
MAMARONECK, NY 10543

ARCHITECT:
STANTEC
400 MORGAN CENTER
101 EAST DIAMOND STREET
BUTLER, PA 16001-5923

JMC Planning, Engineering, Landscape Architecture & Land Surveying, PLLC
JMC Site Development Consultants, LLC
John Meyer Consulting, Inc.
120 BEDFORD ROAD - ARMONK, NY 10504
voice 914.273.5225 • fax 914.273.2102
www.jmcpllc.com

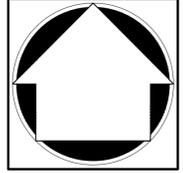


**CONSTRUCTION PHASING PLAN
PHASE 1A-8**

FRENCH-AMERICAN SCHOOL OF NEW YORK
336 RIDGEWAY
CITY OF WHITE PLAINS, NEW YORK

Drawn: CS Approved: RR
Scale: 1" = 120'
Date: 03/17/2015
Project No: 10170
10170-PHASE 1A-8
Drawing No:
PH-1A-8
Previous Editions Obsolete

NOT FOR CONSTRUCTION

COPYRIGHT © 2016 BY JMC. All Rights Reserved. No part of this document may be reproduced, stored in a retrieval system, or transmitted in any form or by any means, electronic, mechanical, photocopying, recording, or otherwise, without the prior written permission of JMC. JMC'S SERVICES, INCLUDING LANDSCAPE ARCHITECTURE, LAND SURVEYING, PLANNING, AND SITE DEVELOPMENT CONSULTING, ARE PROVIDED BY JMC CONSULTING, LLC. ANY REPRODUCTION OF THIS DOCUMENT WITHOUT THE WRITTEN PERMISSION OF JMC IS STRICTLY PROHIBITED AND IS A VIOLATION OF FEDERAL AND STATE LAWS.

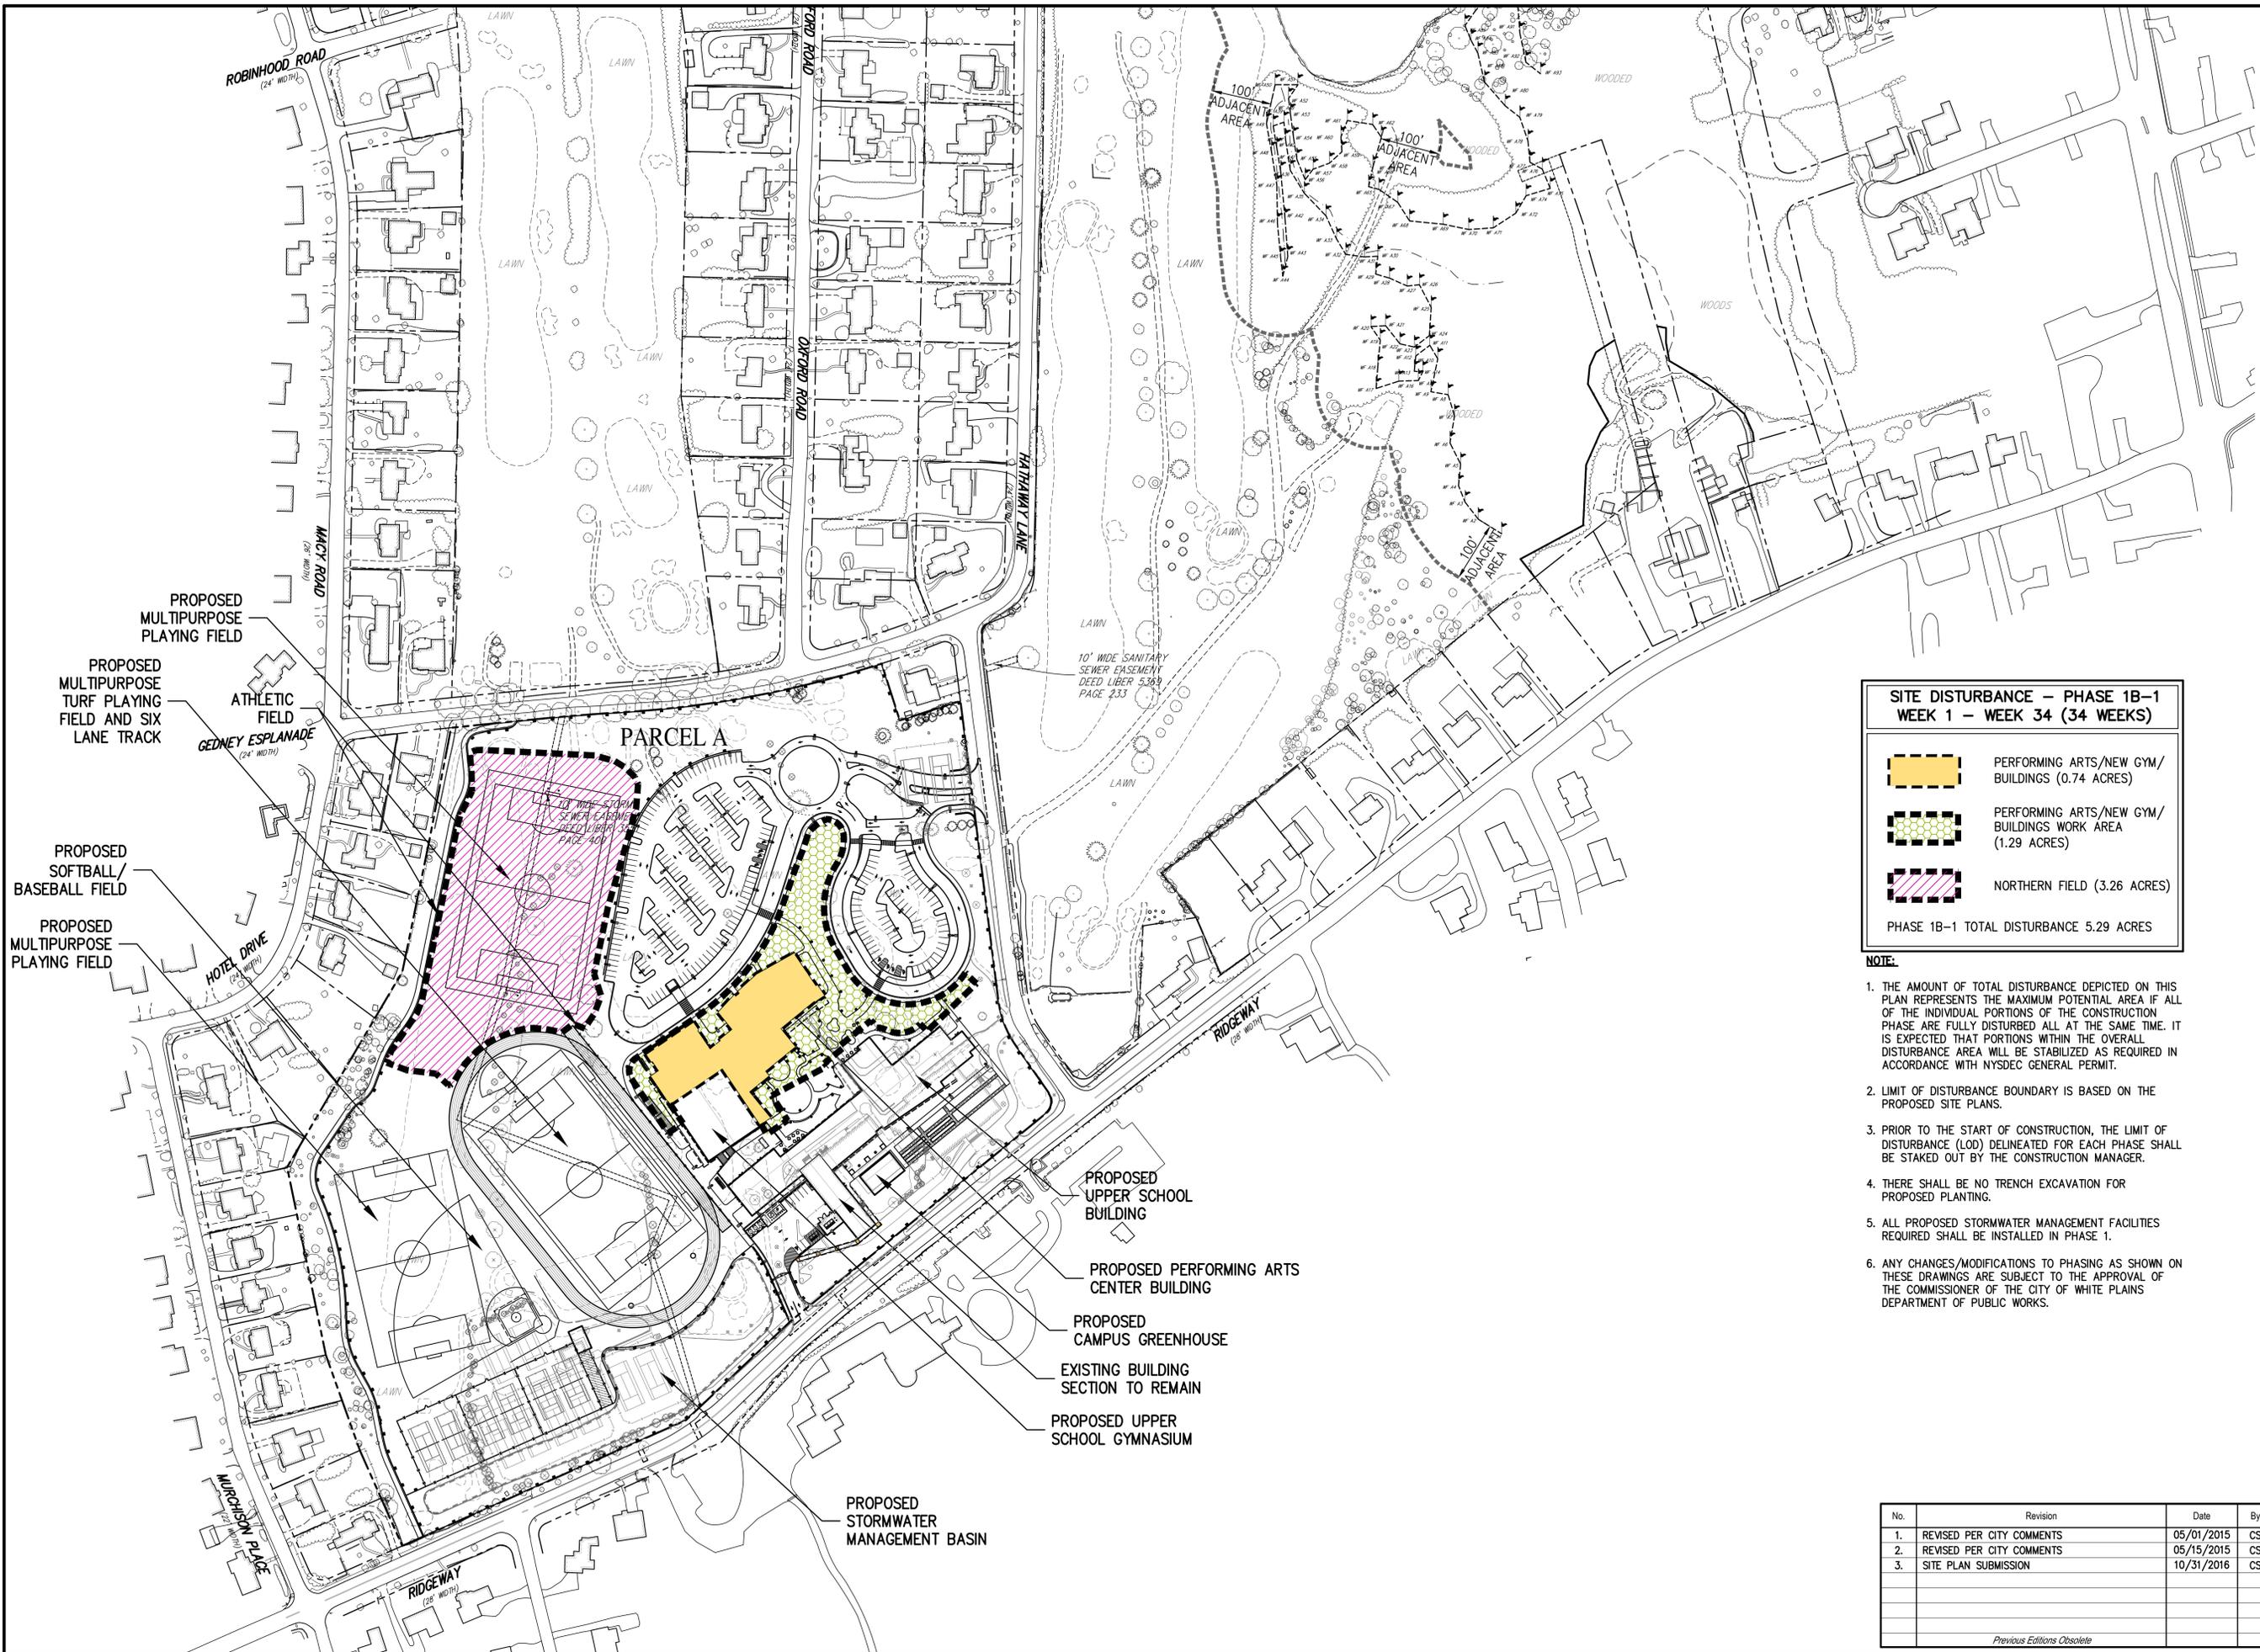

**SITE DISTURBANCE – PHASE 1B-1
WEEK 1 – WEEK 34 (34 WEEKS)**

- PERFORMING ARTS/NEW GYM/ BUILDINGS (0.74 ACRES)
- PERFORMING ARTS/NEW GYM/ BUILDINGS WORK AREA (1.29 ACRES)
- NORTHERN FIELD (3.26 ACRES)

PHASE 1B-1 TOTAL DISTURBANCE 5.29 ACRES


- NOTE:**
1. THE AMOUNT OF TOTAL DISTURBANCE DEPICTED ON THIS PLAN REPRESENTS THE MAXIMUM POTENTIAL AREA IF ALL OF THE INDIVIDUAL PORTIONS OF THE CONSTRUCTION PHASE ARE FULLY DISTURBED ALL AT THE SAME TIME. IT IS EXPECTED THAT PORTIONS WITHIN THE OVERALL DISTURBANCE AREA WILL BE STABILIZED AS REQUIRED IN ACCORDANCE WITH NYSDEC GENERAL PERMIT.
 2. LIMIT OF DISTURBANCE BOUNDARY IS BASED ON THE PROPOSED SITE PLANS.
 3. PRIOR TO THE START OF CONSTRUCTION, THE LIMIT OF DISTURBANCE (LOD) DELINEATED FOR EACH PHASE SHALL BE STAKED OUT BY THE CONSTRUCTION MANAGER.
 4. THERE SHALL BE NO TRENCH EXCAVATION FOR PROPOSED PLANTING.
 5. ALL PROPOSED STORMWATER MANAGEMENT FACILITIES REQUIRED SHALL BE INSTALLED IN PHASE 1.
 6. ANY CHANGES/MODIFICATIONS TO PHASING AS SHOWN ON THESE DRAWINGS ARE SUBJECT TO THE APPROVAL OF THE COMMISSIONER OF THE CITY OF WHITE PLAINS DEPARTMENT OF PUBLIC WORKS.

No.	Revision	Date	By
1.	REVISED PER CITY COMMENTS	05/01/2015	CS
2.	REVISED PER CITY COMMENTS	05/15/2015	CS
3.	SITE PLAN SUBMISSION	10/31/2016	CS

APPLICATION OWNER:
FRENCH-AMERICAN SCHOOL OF NEW YORK
525 FENIMORE ROAD
MAMARONECK, NY 10543

ARCHITECT:
STANTEC
400 MORGAN CENTER
101 EAST DIAMOND STREET
BUTLER, PA 16001-5923

JMC Planning, Engineering, Landscape Architecture & Land Surveying, PLLC
JMC Site Development Consultants, LLC
John Meyer Consulting, Inc.
120 BEDFORD ROAD - ARMONK, NY 10504
voice 914.273.5225 - fax 914.273.2102
www.jmcplc.com

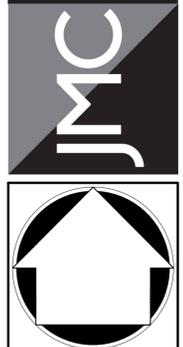

**CONSTRUCTION PHASING PLAN
PHASE 1B-1**


FRENCH-AMERICAN SCHOOL OF NEW YORK
336 RIDGEWAY
CITY OF WHITE PLAINS, NEW YORK

Drawn: CS Approved: RR
Scale: 1" = 120'
Date: 03/17/2015
Project No: 10170
10% PHASE: 1B-1
Drawing No: **PH-1B-1**

Previous Editions Obsolete

NOT FOR CONSTRUCTION

COPYRIGHT © 2016 BY JMC. All Rights Reserved. No part of this publication may be reproduced, stored in a retrieval system, or transmitted in any form or by any means, electronic, mechanical, photocopying, recording, or otherwise, without the prior written permission of JMC. JMC PLANNING, ENGINEERING, LANDSCAPE ARCHITECTURE & LAND SURVEYING, PLLC, JMC SITE DEVELOPMENT CONSULTANTS, LLC, CONSTRUCTION CONSULTANTS, LLC. All modifications or alterations to this document must be the written permission of JMC. All dimensions are in feet and inches.

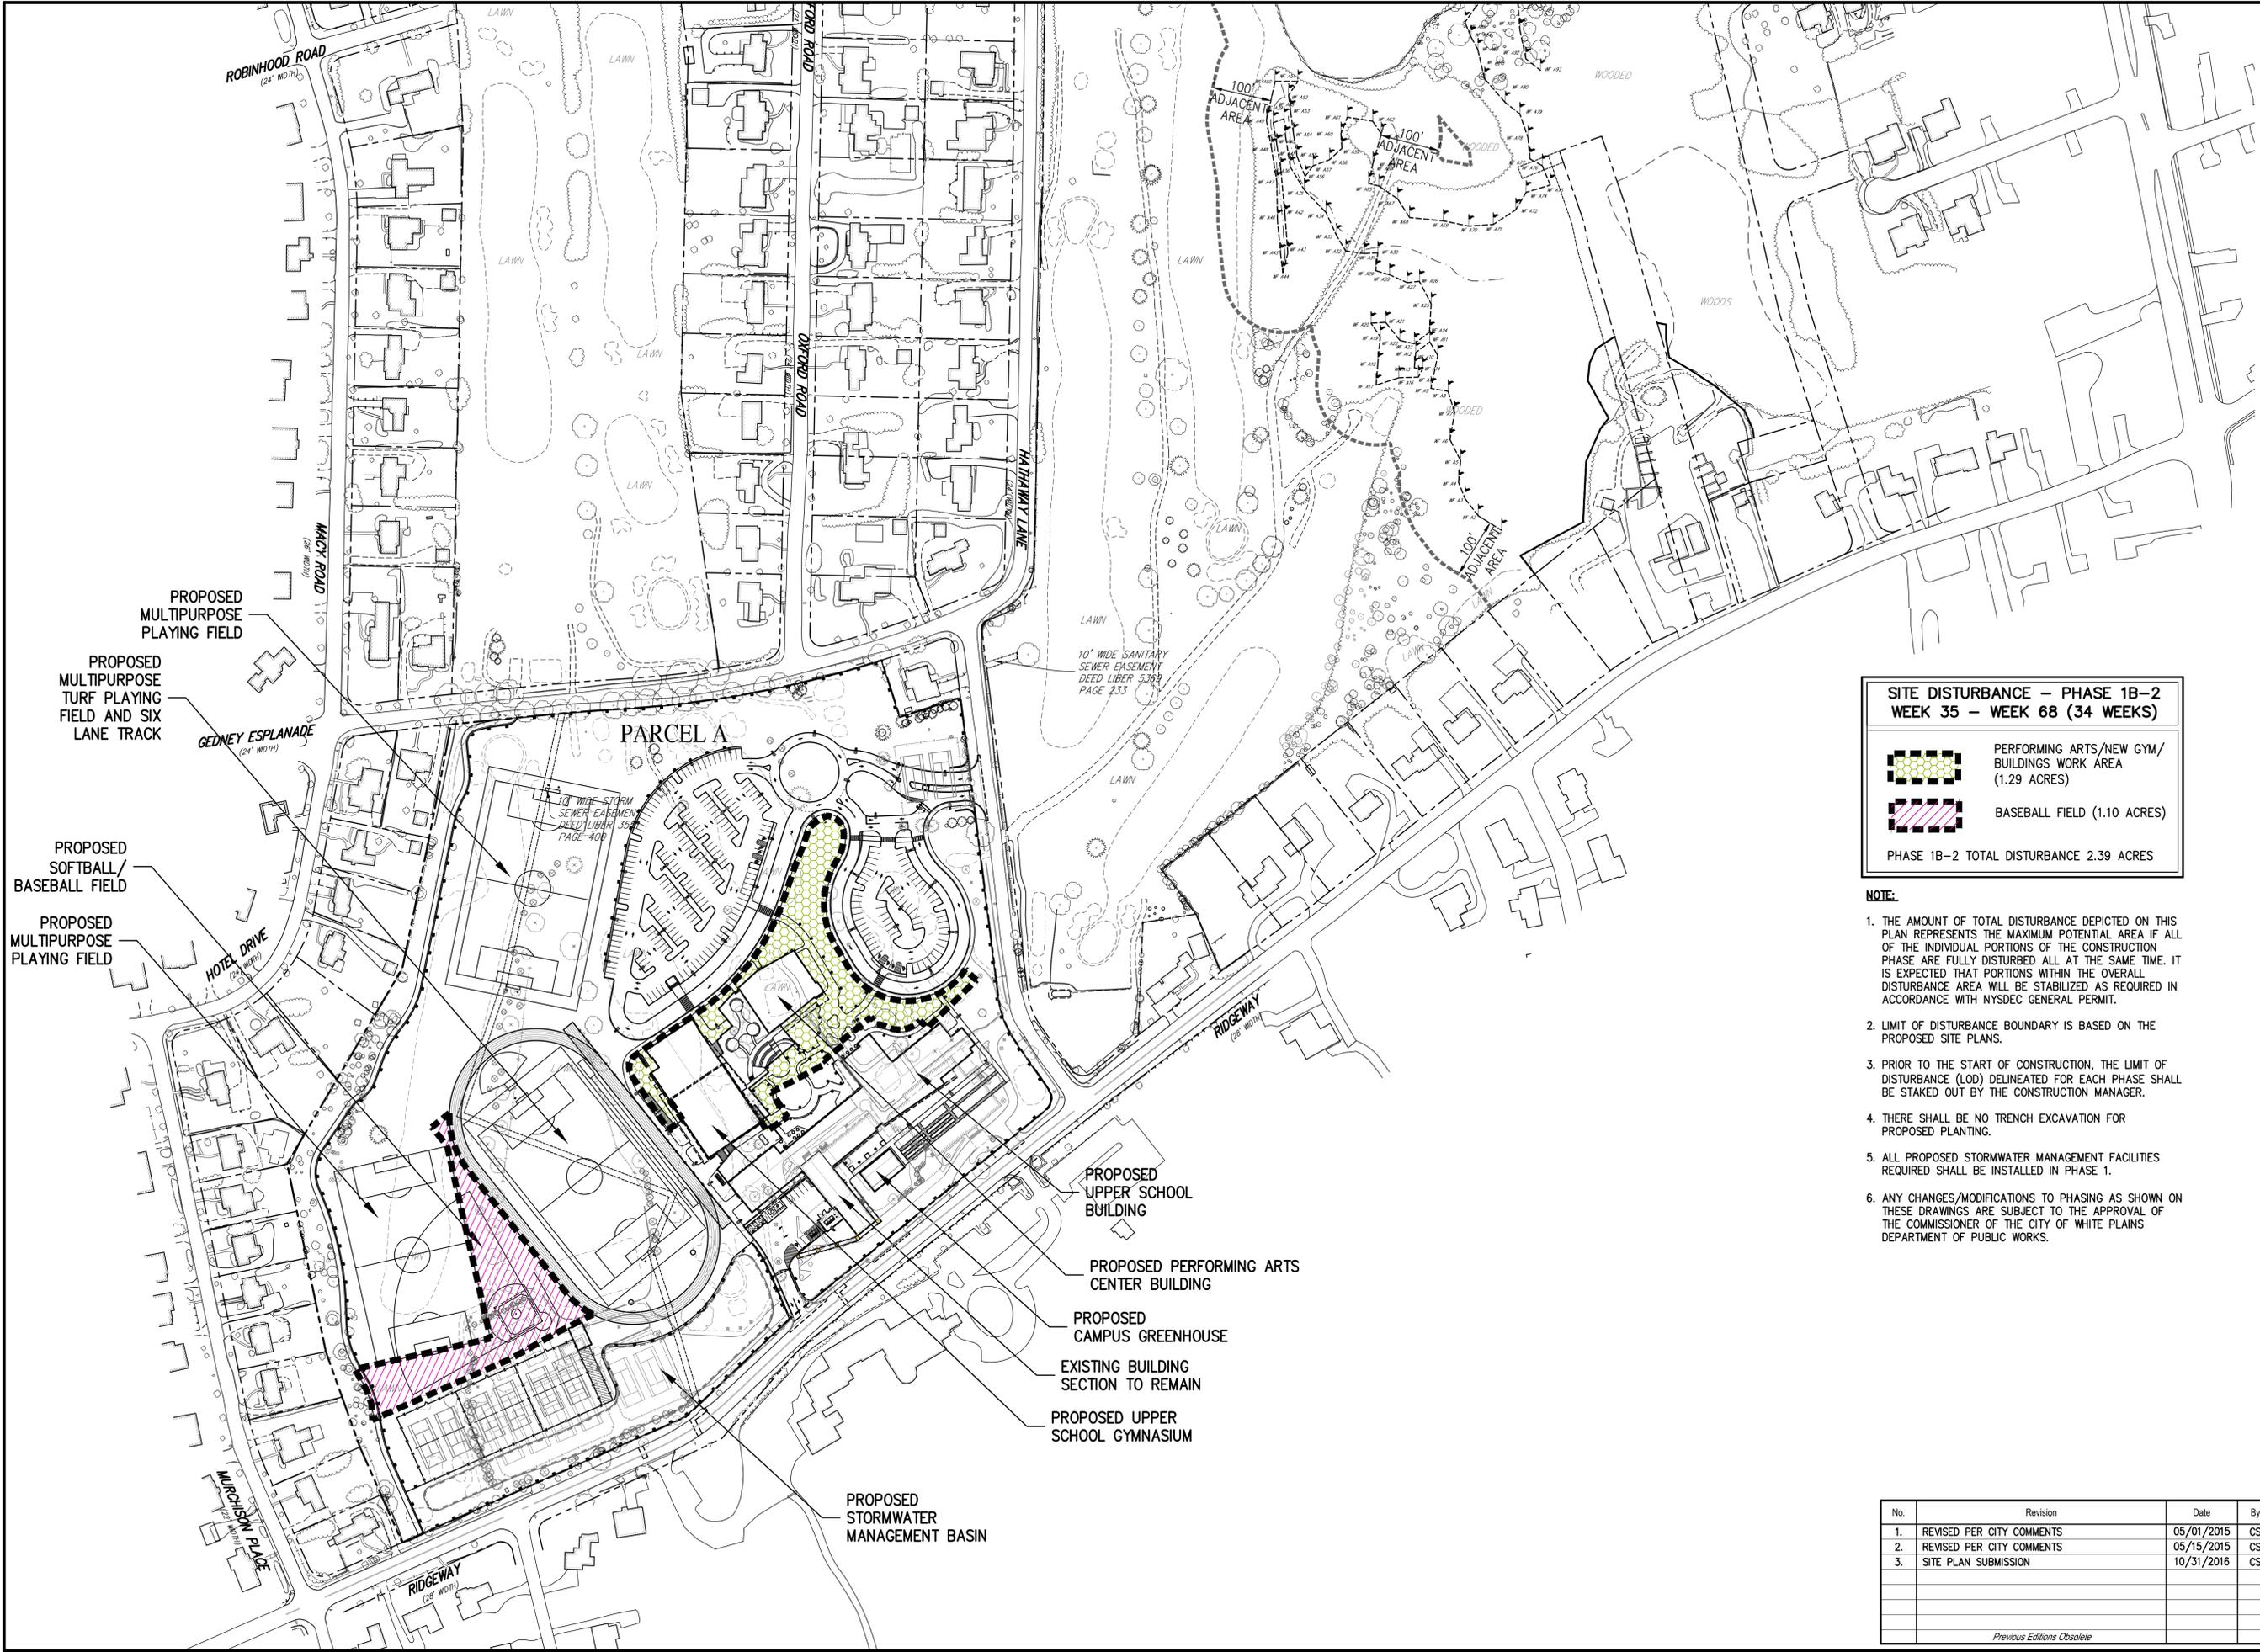

**SITE DISTURBANCE – PHASE 1B-2
WEEK 35 – WEEK 68 (34 WEEKS)**

PERFORMING ARTS/NEW GYM/
BUILDINGS WORK AREA
(1.29 ACRES)

BASEBALL FIELD (1.10 ACRES)

PHASE 1B-2 TOTAL DISTURBANCE 2.39 ACRES


- NOTE:**
1. THE AMOUNT OF TOTAL DISTURBANCE DEPICTED ON THIS PLAN REPRESENTS THE MAXIMUM POTENTIAL AREA IF ALL OF THE INDIVIDUAL PORTIONS OF THE CONSTRUCTION PHASE ARE FULLY DISTURBED ALL AT THE SAME TIME. IT IS EXPECTED THAT PORTIONS WITHIN THE OVERALL DISTURBANCE AREA WILL BE STABILIZED AS REQUIRED IN ACCORDANCE WITH NYSDEC GENERAL PERMIT.
 2. LIMIT OF DISTURBANCE BOUNDARY IS BASED ON THE PROPOSED SITE PLANS.
 3. PRIOR TO THE START OF CONSTRUCTION, THE LIMIT OF DISTURBANCE (LOD) DELINEATED FOR EACH PHASE SHALL BE STAKED OUT BY THE CONSTRUCTION MANAGER.
 4. THERE SHALL BE NO TRENCH EXCAVATION FOR PROPOSED PLANTING.
 5. ALL PROPOSED STORMWATER MANAGEMENT FACILITIES REQUIRED SHALL BE INSTALLED IN PHASE 1.
 6. ANY CHANGES/MODIFICATIONS TO PHASING AS SHOWN ON THESE DRAWINGS ARE SUBJECT TO THE APPROVAL OF THE COMMISSIONER OF THE CITY OF WHITE PLAINS DEPARTMENT OF PUBLIC WORKS.

No.	Revision	Date	By
1.	REVISED PER CITY COMMENTS	05/01/2015	CS
2.	REVISED PER CITY COMMENTS	05/15/2015	CS
3.	SITE PLAN SUBMISSION	10/31/2016	CS

APPLICATION OWNER:
FRENCH-AMERICAN SCHOOL OF NEW YORK
525 FENIMORE ROAD
MAMARONECK, NY 10543

ARCHITECT:
STANTEC
400 MORGAN CENTER
101 EAST DIAMOND STREET
BUTLER, PA 16001-5923

JMC Planning, Engineering, Landscape
Architecture & Land Surveying, PLLC
JMC Site Development Consultants, LLC
John Meyer Consulting, Inc.
120 BEDFORD ROAD - ARMONK, NY 10504
voice 914.273.5225 • fax 914.273.2102
www.jmcplc.com

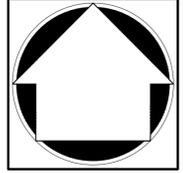

**CONSTRUCTION PHASING PLAN
PHASE 1B-2**

FRENCH-AMERICAN SCHOOL OF NEW YORK
336 RIDGEWAY
CITY OF WHITE PLAINS, NEW YORK

Drawn: CS Approved: RR
Scale: 1" = 120'
Date: 03/17/2015
Project No: 10170
10170-PHASE 1B-2
Drawing No:
PH-1B-2

Previous Editions Obsolete